

**PLAN VIEW LAYOUT
SHOWING ROOFLIGHT LOCATIONS**

NOTES.
ALL DIMENSIONS MUST BE CHECKED ON SITE AND NOT
SCALED FROM THIS DRAWING.

Rev.	Date	Amendment	Drawn	Chkd.	Appd.
0	25/09/03	ISSUED FOR APPROVAL	PD		



Xtralite
ROOFLIGHTS

© COPYRIGHT

XTRALITE (ROOFLIGHTS) LTD.
SPENCER ROAD,
BLYTH INDUSTRIAL ESTATE,
BLYTH,
NORTHUMBERLAND,
NE24 5TF
E-mail Drawings@xtralite.co.uk
Tel No. (01670) 354157
Fax No. (01670) 364875

Client
EUROPA ROOFING

Contract Title
**MARINE PARK SCHOOL
MARINE GARDENS
WHITLEY BAY
NE26 1EG**

Drawing Title
**ROOFLIGHT LOCATION
PLAN LAYOUT**


Drawn	Date	Scale	Status
PD	25/09/03	NTS	A
Checked	Date	Work Package Number	
Works Element			Rev.
Department			0
Xtralite Drawing No.		XG/6384/01	

1 2 3 4 5 6 7 8 9 10 11 12

A
B
C
D
E
F
G
H

A
B
C
D
E
F
G
H


NOTES.
ALL DIMENSIONS MUST BE CHECKED ON SITE AND NOT SCALED FROM THIS DRAWING.

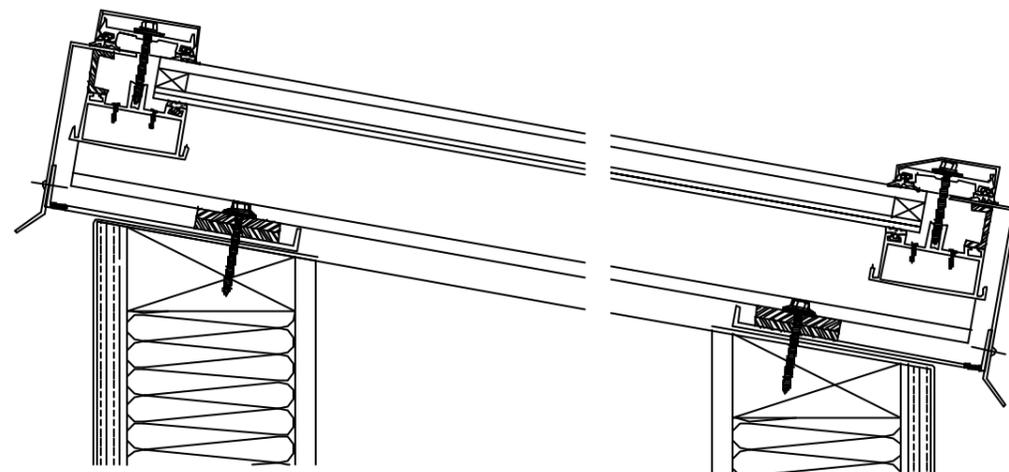


ENLARGED DETAIL 3
to read with drw No XG/6384/09




ENLARGED DETAIL 2
to read with drw No XG/6384/08

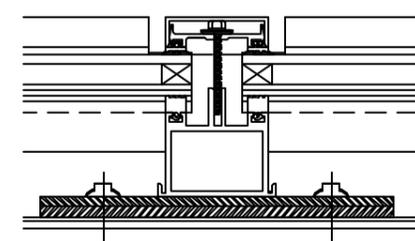

ENLARGED SECTION C-C
to read with drw No XG/6384/08

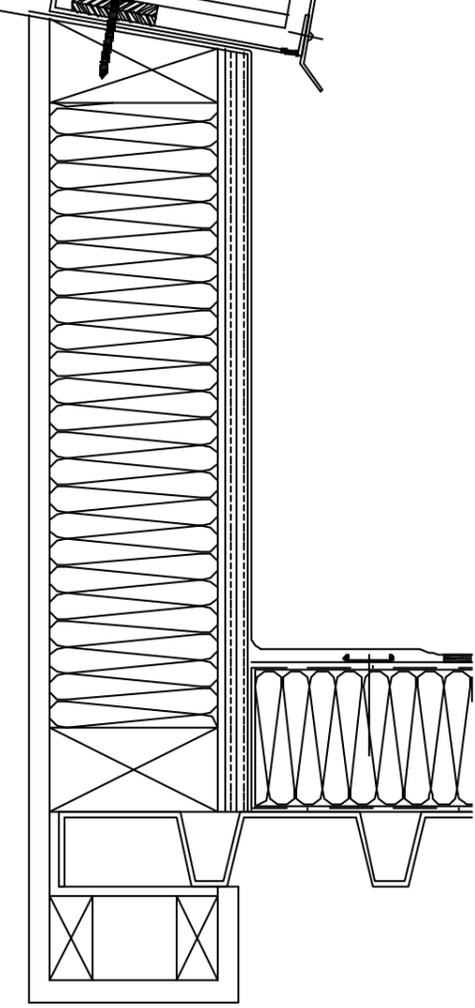


ENLARGED DETAIL 4
to read with drw No XG/6384/09

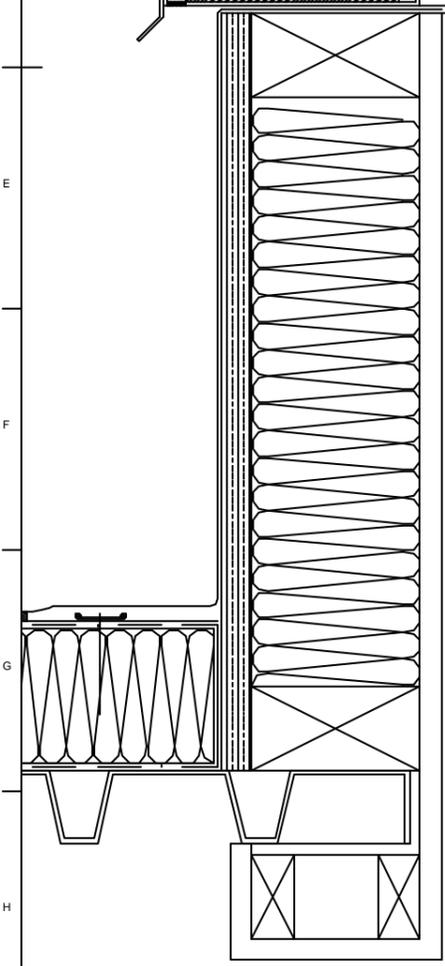

ENLARGED DETAIL 1
to read with drw No XG/6384/08

Rev.	Date	Amendment	Drawn	Chkd.	Appd.
0	30/09/03	ISSUED FOR APPROVAL	PD		

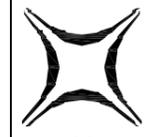

Xtralite
ROOFLIGHTS

XTRALITE (ROOFLIGHTS) LTD.
SPENCER ROAD,
BLYTH INDUSTRIAL ESTATE,
BLYTH,
NORTHUMBERLAND,
NE24 5TF
E-mail Drawings@xtralite.co.uk
Tel No. (01670) 354157
Fax No. (01670) 364875


Client
EUROPA ROOFING

Contract Title
**MARINE PARK SCHOOL
MARINE GARDENS
WHITLEY BAY
NE26 1EG**

Drawing Title
**ROOFLIGHT No1
DETAILS AND SECTIONS**

Drawn	Date	Scale	Status
PD	30/09/03	1/2	A
Checked	Date	Work Package Number	
Works Element			Rev.
			0
Department	Xtralite Drawing No.		
DO	XG/6384/10		

1 2 3 4 5 6 7 8 9 10 11 12

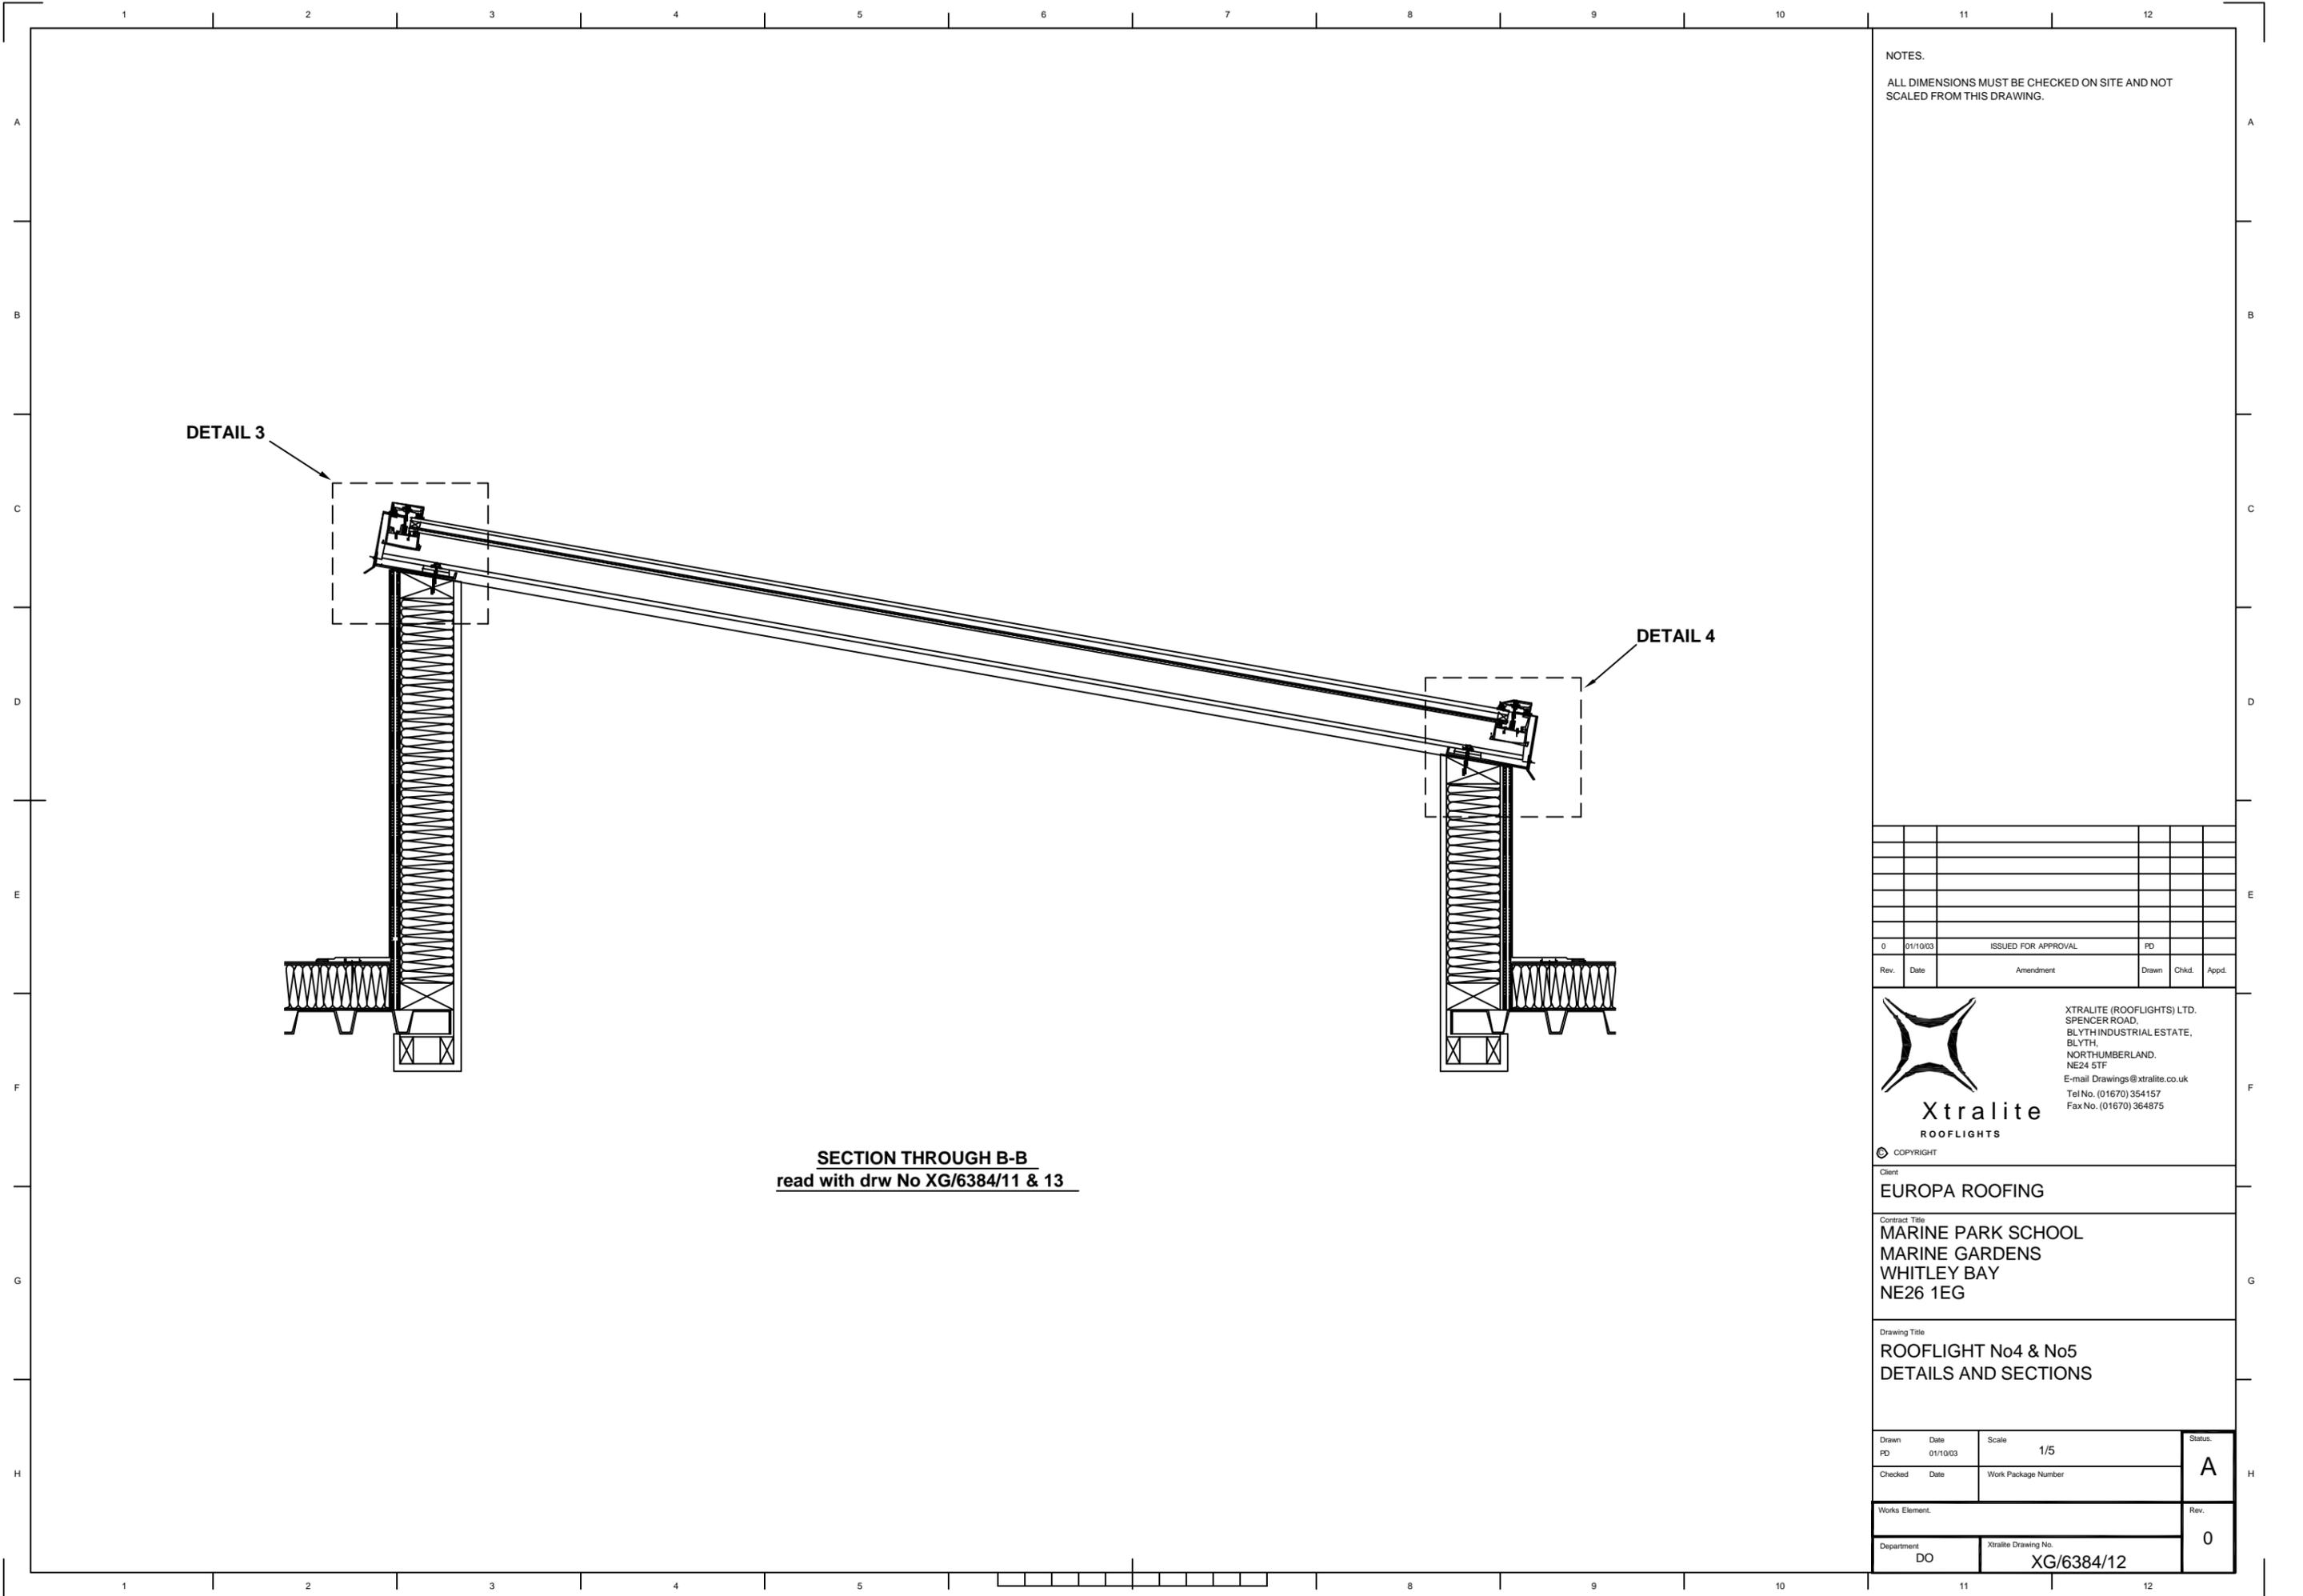

SECTION THROUGH B-B
 read with drw No XG/6384/11 & 13

NOTES.
 ALL DIMENSIONS MUST BE CHECKED ON SITE AND NOT
 SCALED FROM THIS DRAWING.

Rev.	Date	Amendment	Drawn	Chkd.	Appd.
0	01/10/03	ISSUED FOR APPROVAL	PD		



Xtralite
 ROOFLIGHTS

© COPYRIGHT


XTRALITE (ROOFLIGHTS) LTD.
 SPENCER ROAD,
 BLYTH INDUSTRIAL ESTATE,
 BLYTH,
 NORTHUMBERLAND,
 NE24 5TF
 E-mail Drawings@xtralite.co.uk
 Tel No. (01670) 354157
 Fax No. (01670) 364875

Client
EUROPA ROOFING

Contract Title
**MARINE PARK SCHOOL
 MARINE GARDENS
 WHITLEY BAY
 NE26 1EG**

Drawing Title
**ROOFLIGHT No4 & No5
 DETAILS AND SECTIONS**

Drawn	Date	Scale	Status
PD	01/10/03	1/5	A
Checked	Date	Work Package Number	
Works Element.			Rev.
Department			0
Xtralite Drawing No.			
DO		XG/6384/12	

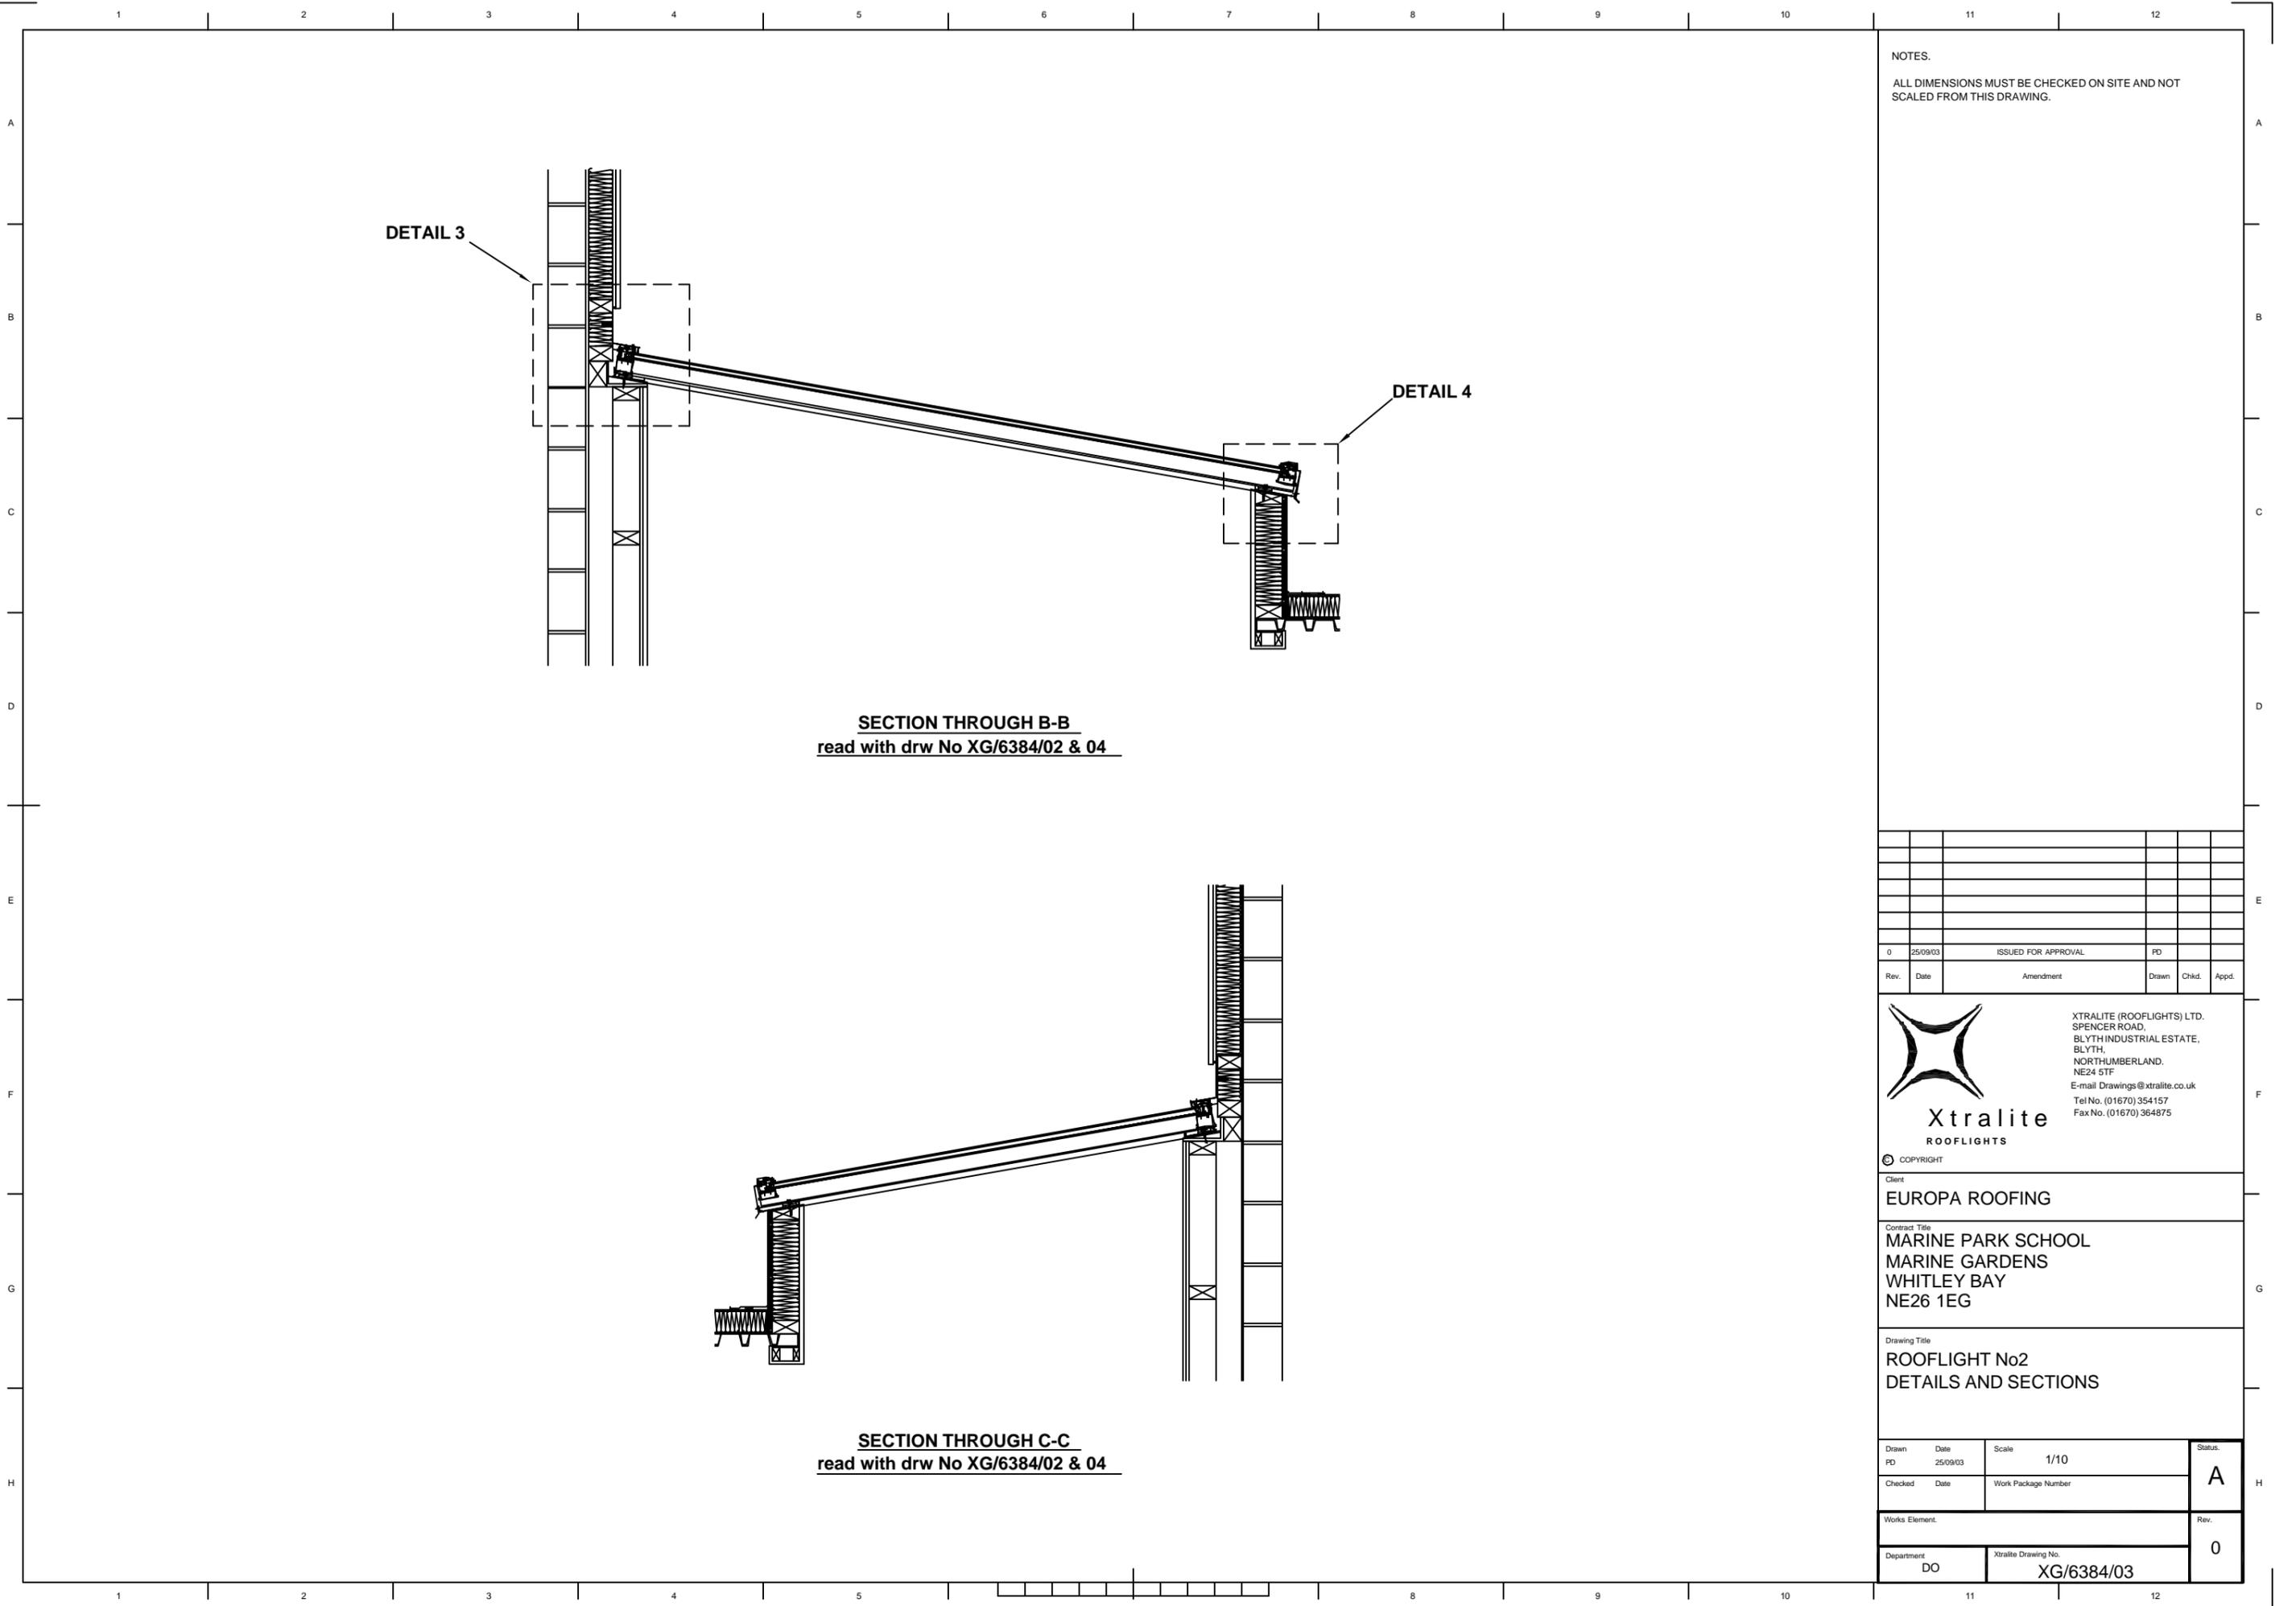

DETAIL 3

DETAIL 4

SECTION THROUGH B-B
read with drw No XG/6384/02 & 04

SECTION THROUGH C-C
read with drw No XG/6384/02 & 04

NOTES.
ALL DIMENSIONS MUST BE CHECKED ON SITE AND NOT
SCALED FROM THIS DRAWING.

Rev.	Date	Amendment	Drawn	Chkd.	Appd.
0	25/09/03	ISSUED FOR APPROVAL	FD		



Xtralite
ROOFLIGHTS

XTRALITE (ROOFLIGHTS) LTD.
SPENCER ROAD,
BLYTH INDUSTRIAL ESTATE,
BLYTH,
NORTHUMBERLAND,
NE24 5TF
E-mail Drawings@xtralite.co.uk
Tel No. (01670) 354157
Fax No. (01670) 364875

© COPYRIGHT


Client
EUROPA ROOFING

Contract Title
**MARINE PARK SCHOOL
MARINE GARDENS
WHITLEY BAY
NE26 1EG**

Drawing Title
**ROOFLIGHT No2
DETAILS AND SECTIONS**

Drawn FD	Date 25/09/03	Scale 1/10	Status A
Checked	Date	Work Package Number	

Works Element.	Rev. 0
Department DO	Xtralite Drawing No. XG/6384/03

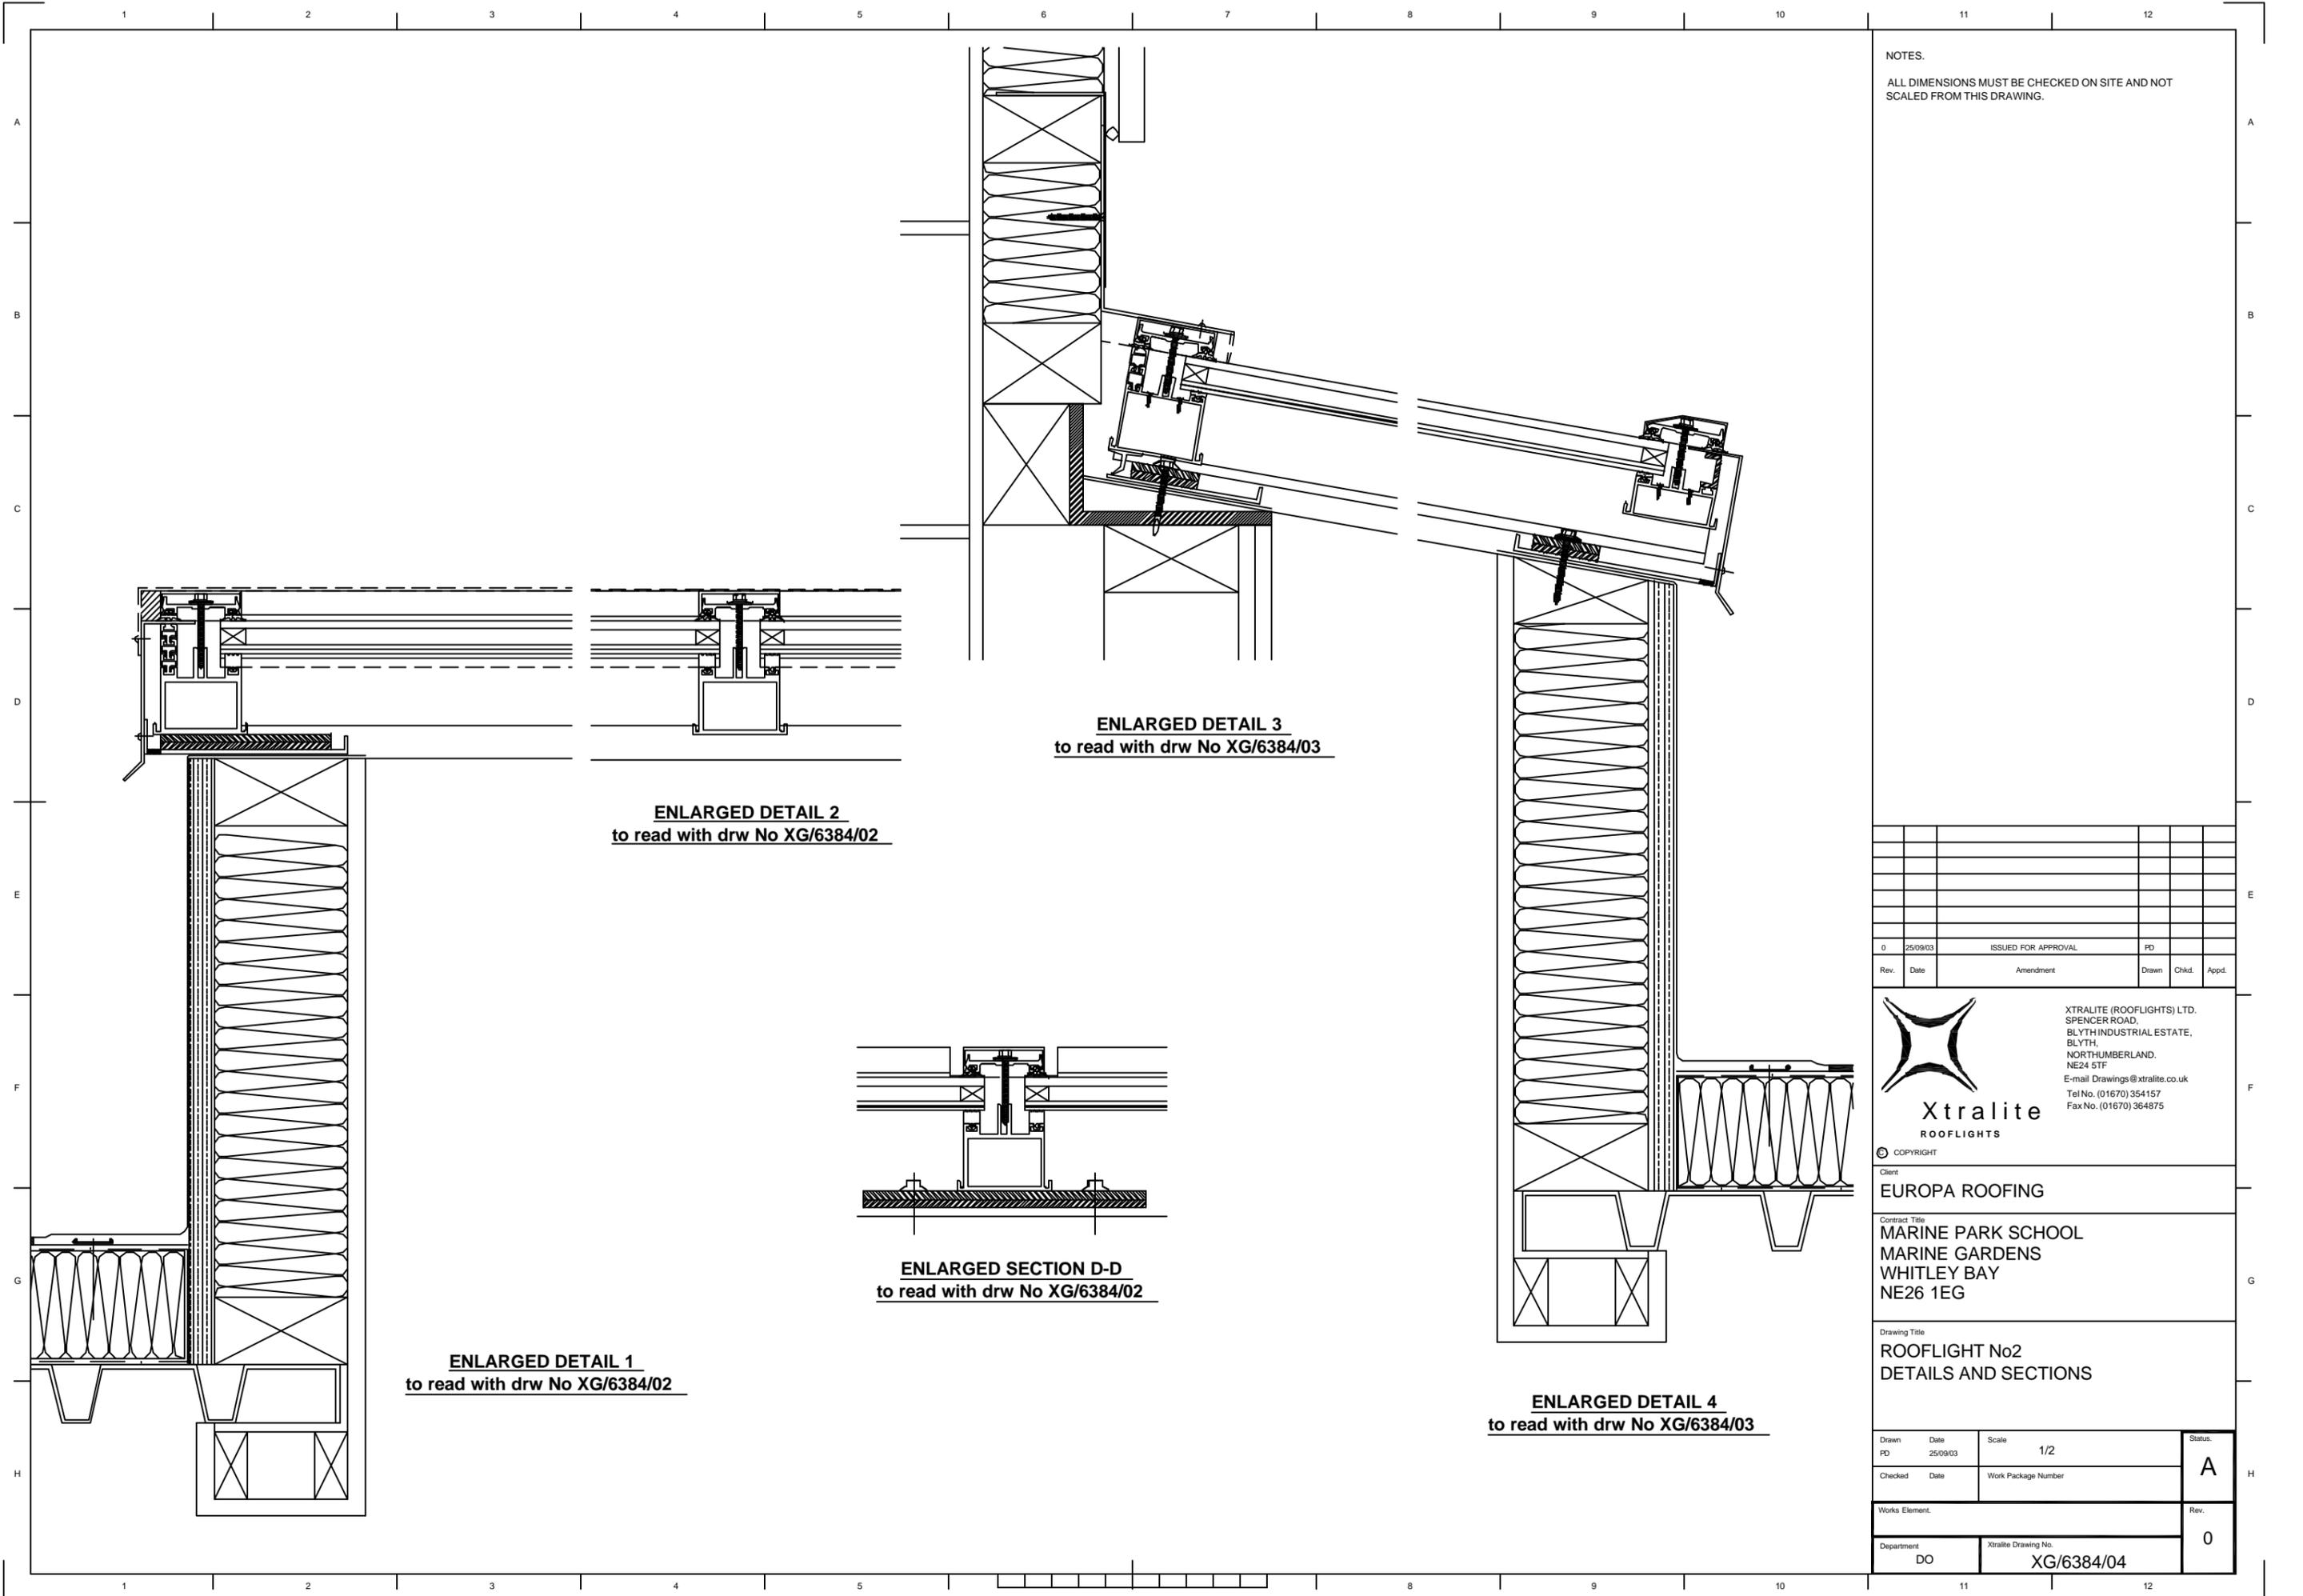

NOTES.
ALL DIMENSIONS MUST BE CHECKED ON SITE AND NOT SCALED FROM THIS DRAWING.

ENLARGED DETAIL 2
to read with drw No XG/6384/02

ENLARGED DETAIL 3
to read with drw No XG/6384/03

ENLARGED SECTION D-D
to read with drw No XG/6384/02

ENLARGED DETAIL 1
to read with drw No XG/6384/02

ENLARGED DETAIL 4
to read with drw No XG/6384/03

Rev.	Date	Amendment	Drawn	Chkd.	Appd.
0	25/09/03	ISSUED FOR APPROVAL	PD		



Xtralite
ROOFLIGHTS

© COPYRIGHT

XTRALITE (ROOFLIGHTS) LTD.
SPENCER ROAD,
BLYTH INDUSTRIAL ESTATE,
BLYTH,
NORTHUMBERLAND,
NE24 5TF
E-mail Drawings@xtralite.co.uk
Tel No. (01670) 354157
Fax No. (01670) 364875

Client
EUROPA ROOFING

Contract Title
**MARINE PARK SCHOOL
MARINE GARDENS
WHITLEY BAY
NE26 1EG**


Drawing Title
**ROOFLIGHT No2
DETAILS AND SECTIONS**

Drawn PD	Date 25/09/03	Scale 1/2	Status A
Checked	Date	Work Package Number	
Works Element.			Rev. 0
Department DO	Xtralite Drawing No. XG/6384/04		


1 2 3 4 5 6 7 8 9 10 11 12

A
B
C
D
E
F
G
H


NOTES.
ALL DIMENSIONS MUST BE CHECKED ON SITE AND NOT
SCALED FROM THIS DRAWING.

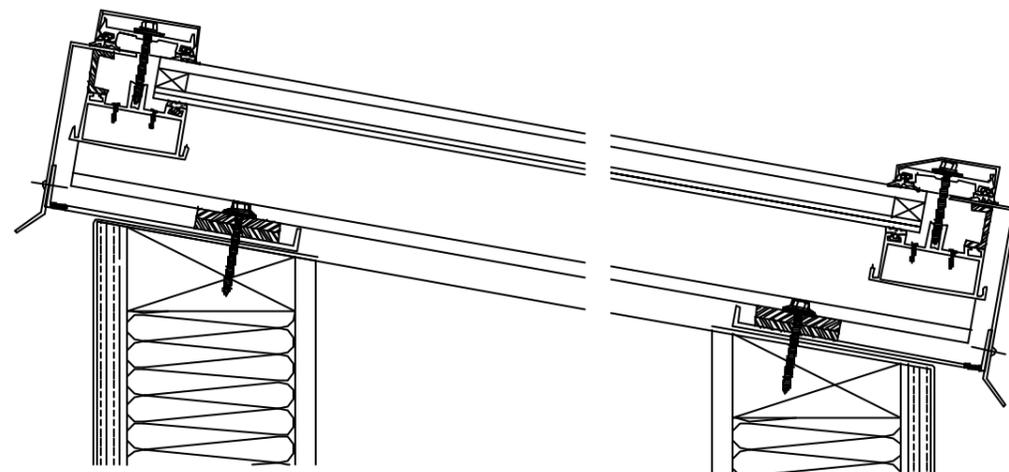


ENLARGED DETAIL 3
to read with drw No XG/6384/12

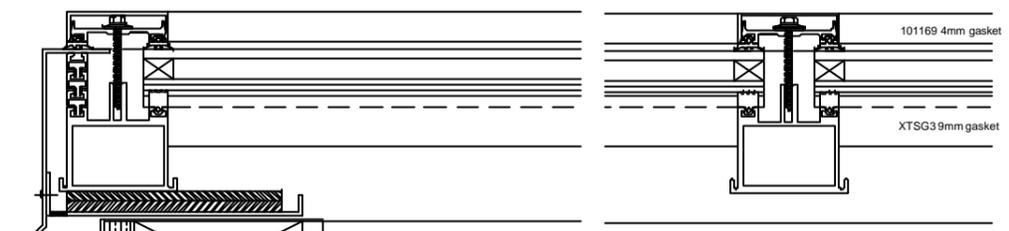


ENLARGED DETAIL 2
to read with drw No XG/6384/11

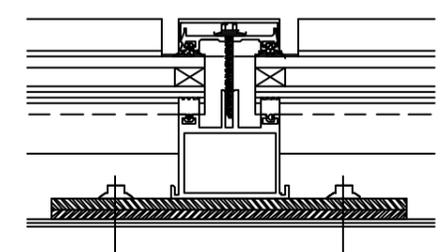

ENLARGED SECTION C-C
to read with drw No XG/6384/11

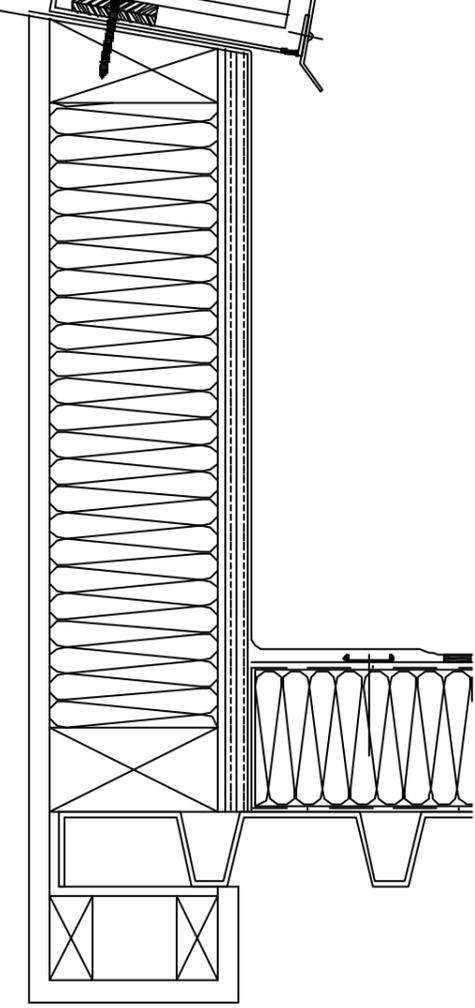

ENLARGED DETAIL 4
to read with drw No XG/6384/12

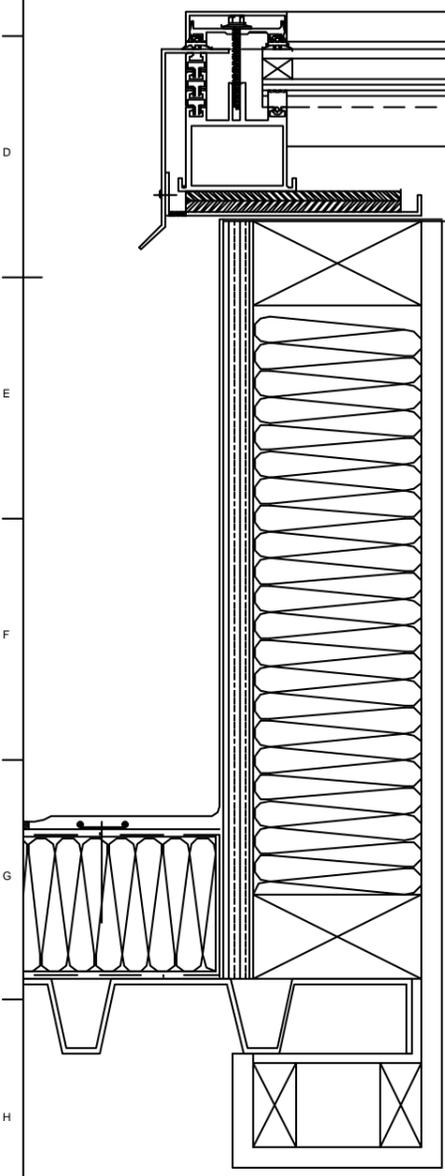

ENLARGED DETAIL 1
to read with drw No XG/6384/11

Rev.	Date	Amendment	Drawn	Chkd.	Appd.
0	01/10/03	ISSUED FOR APPROVAL	PD		



Xtralite
ROOFLIGHTS

XTRALITE (ROOFLIGHTS) LTD.
SPENCER ROAD,
BLYTH INDUSTRIAL ESTATE,
BLYTH,
NORTHUMBERLAND,
NE24 5TF
E-mail Drawings@xtralite.co.uk
Tel No. (01670) 354157
Fax No. (01670) 364875

Client
EUROPA ROOFING

Contract Title
**MARINE PARK SCHOOL
MARINE GARDENS
WHITLEY BAY
NE26 1EG**


Drawing Title
**ROOFLIGHT No4 & No5
DETAILS AND SECTIONS**

Drawn	Date	Scale	Status
PD	01/10/03	1/2	A
Checked	Date	Work Package Number	
Works Element			Rev.
Department	Xtralite Drawing No.	0	
DO	XG/6384/13		


1 2 3 4 5 6 7 8 9 10 11 12

DETAIL 1

DETAIL 2

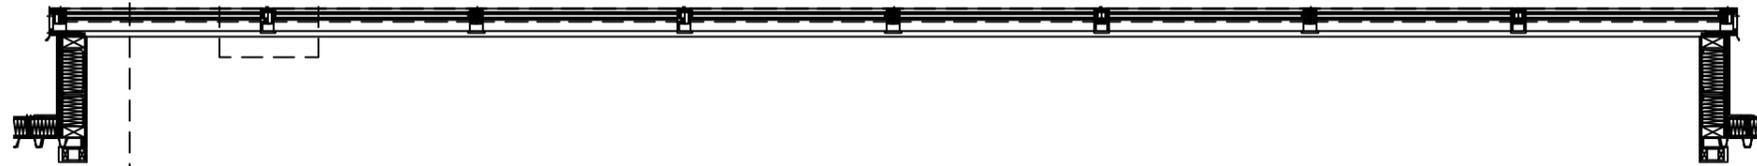

SECTION THROUGH A-A
read with drw No XG/6384/07

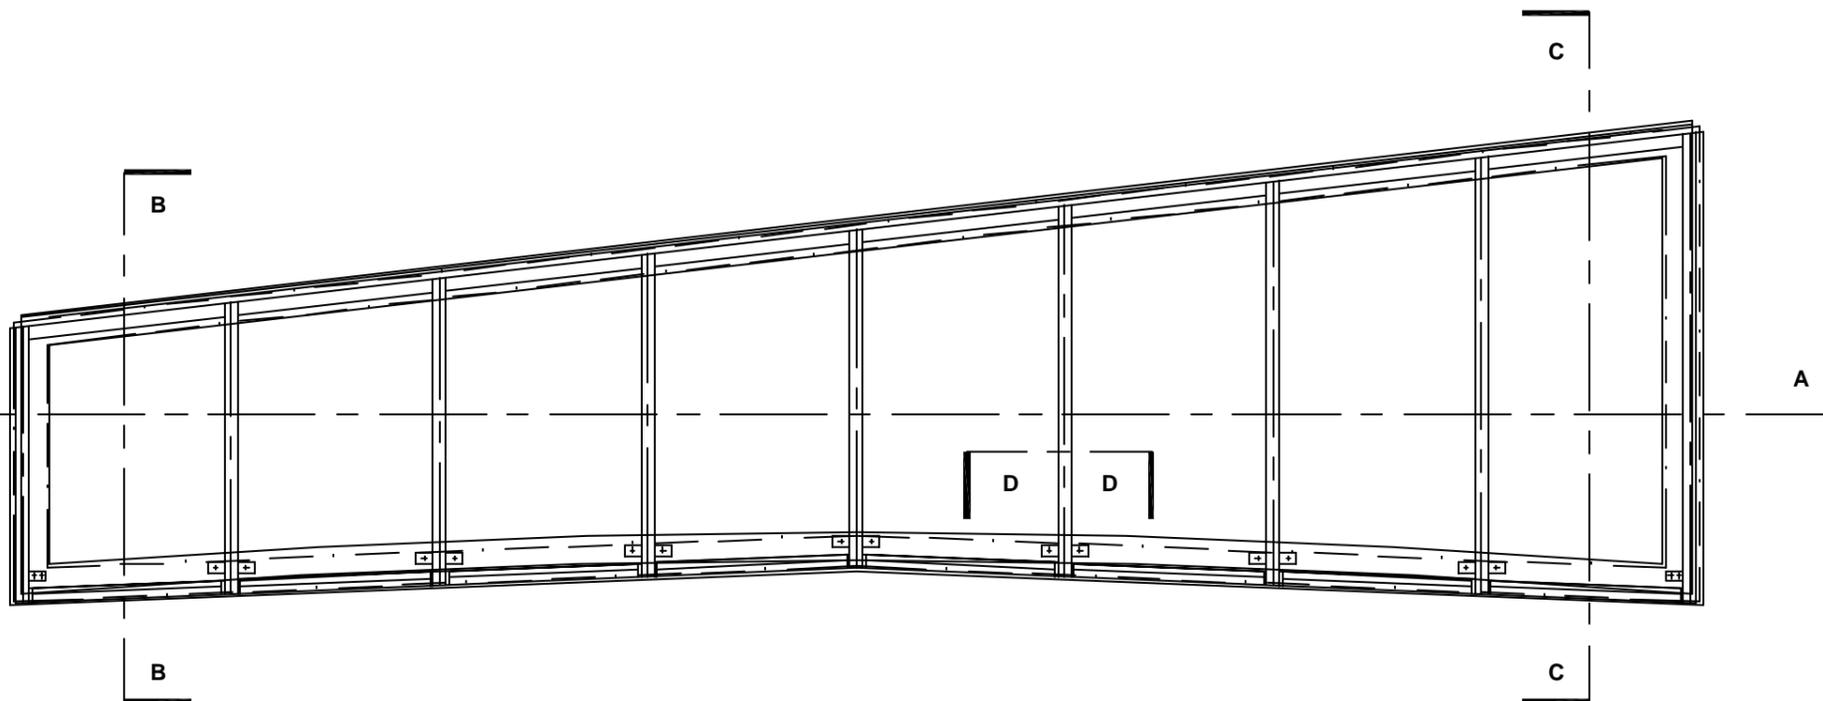

PLAN VIEW LAYOUT
read with drw No XG/6384/06 & 07

GENERAL NOTE

Cross section details to be provided on return of approved drawings showing wall end detail to both sides of rooflight to enable final flashing details for production

NOTES.

ALL DIMENSIONS MUST BE CHECKED ON SITE AND NOT SCALED FROM THIS DRAWING.

GLAZING SPECIFICATION

double glazed units comprising of:
6mm toughened outer glass with
low E coating / 12mm cavity / 6.4mm
laminated inner glass


COLOUR SPECIFICATION

polyester powder coated to
RAL _____ to be confirmed

GENERAL NOTES

1No Xspan monopitch rooflight as shown (piece small) consisting of 8No bays @ 918.1mm cnts with 2No facets to cill with various rafter lengths to suit pitched 10° angle all to architects confirmed upstand sizes as site sizes are unavailable due to site conditions

Rev.	Date	Amendment	Drawn	Chkd.	Appd.
0	29/09/03	ISSUED FOR APPROVAL	PD		

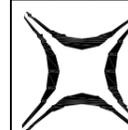

Xtralite
ROOFLIGHTS

COPYRIGHT

XTRALITE (ROOFLIGHTS) LTD.
SPENCER ROAD,
BLYTH INDUSTRIAL ESTATE,
BLYTH,
NORTHUMBERLAND,
NE24 5TF
E-mail Drawings@xtralite.co.uk
Tel No. (01670) 354157
Fax No. (01670) 364875

Client

EUROPA ROOFING

Contract Title

MARINE PARK SCHOOL
MARINE GARDENS
WHITLEY BAY
NE26 1EG

Drawing Title

ROOFLIGHT No3
DETAILS AND SECTIONS


Drawn	Date	Scale	Status
PD	29/09/03	1/15	A
Checked	Date	Work Package Number	
Works Element			Rev.
Department	Xtralite Drawing No.	0	
DO	XG/6384/05		

1 2 3 4 5 6 7 8 9 10 11 12


A
B
C
D
E
F
G
H

DETAIL 1

DETAIL 2

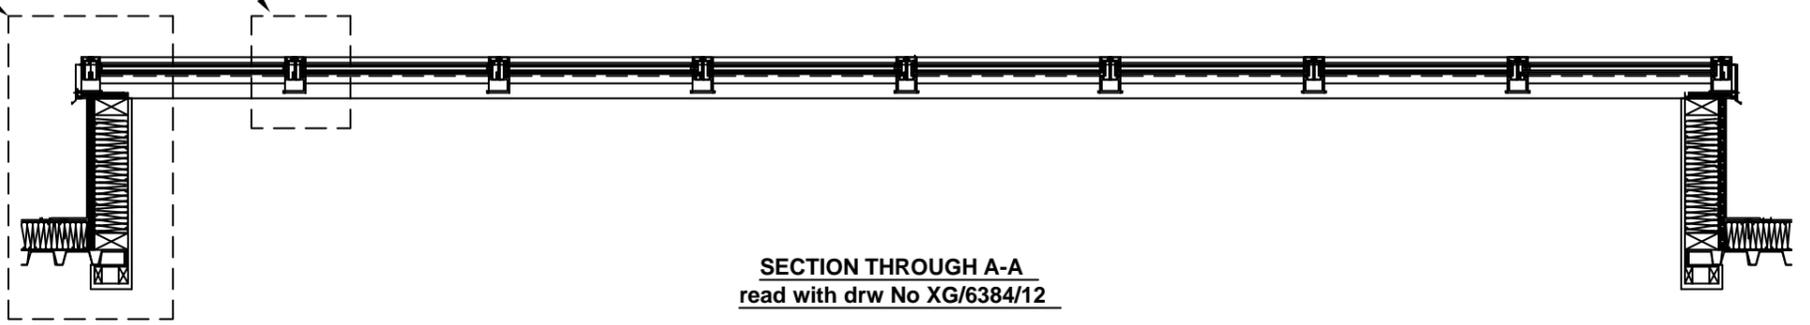

SECTION THROUGH A-A
read with drw No XG/6384/12

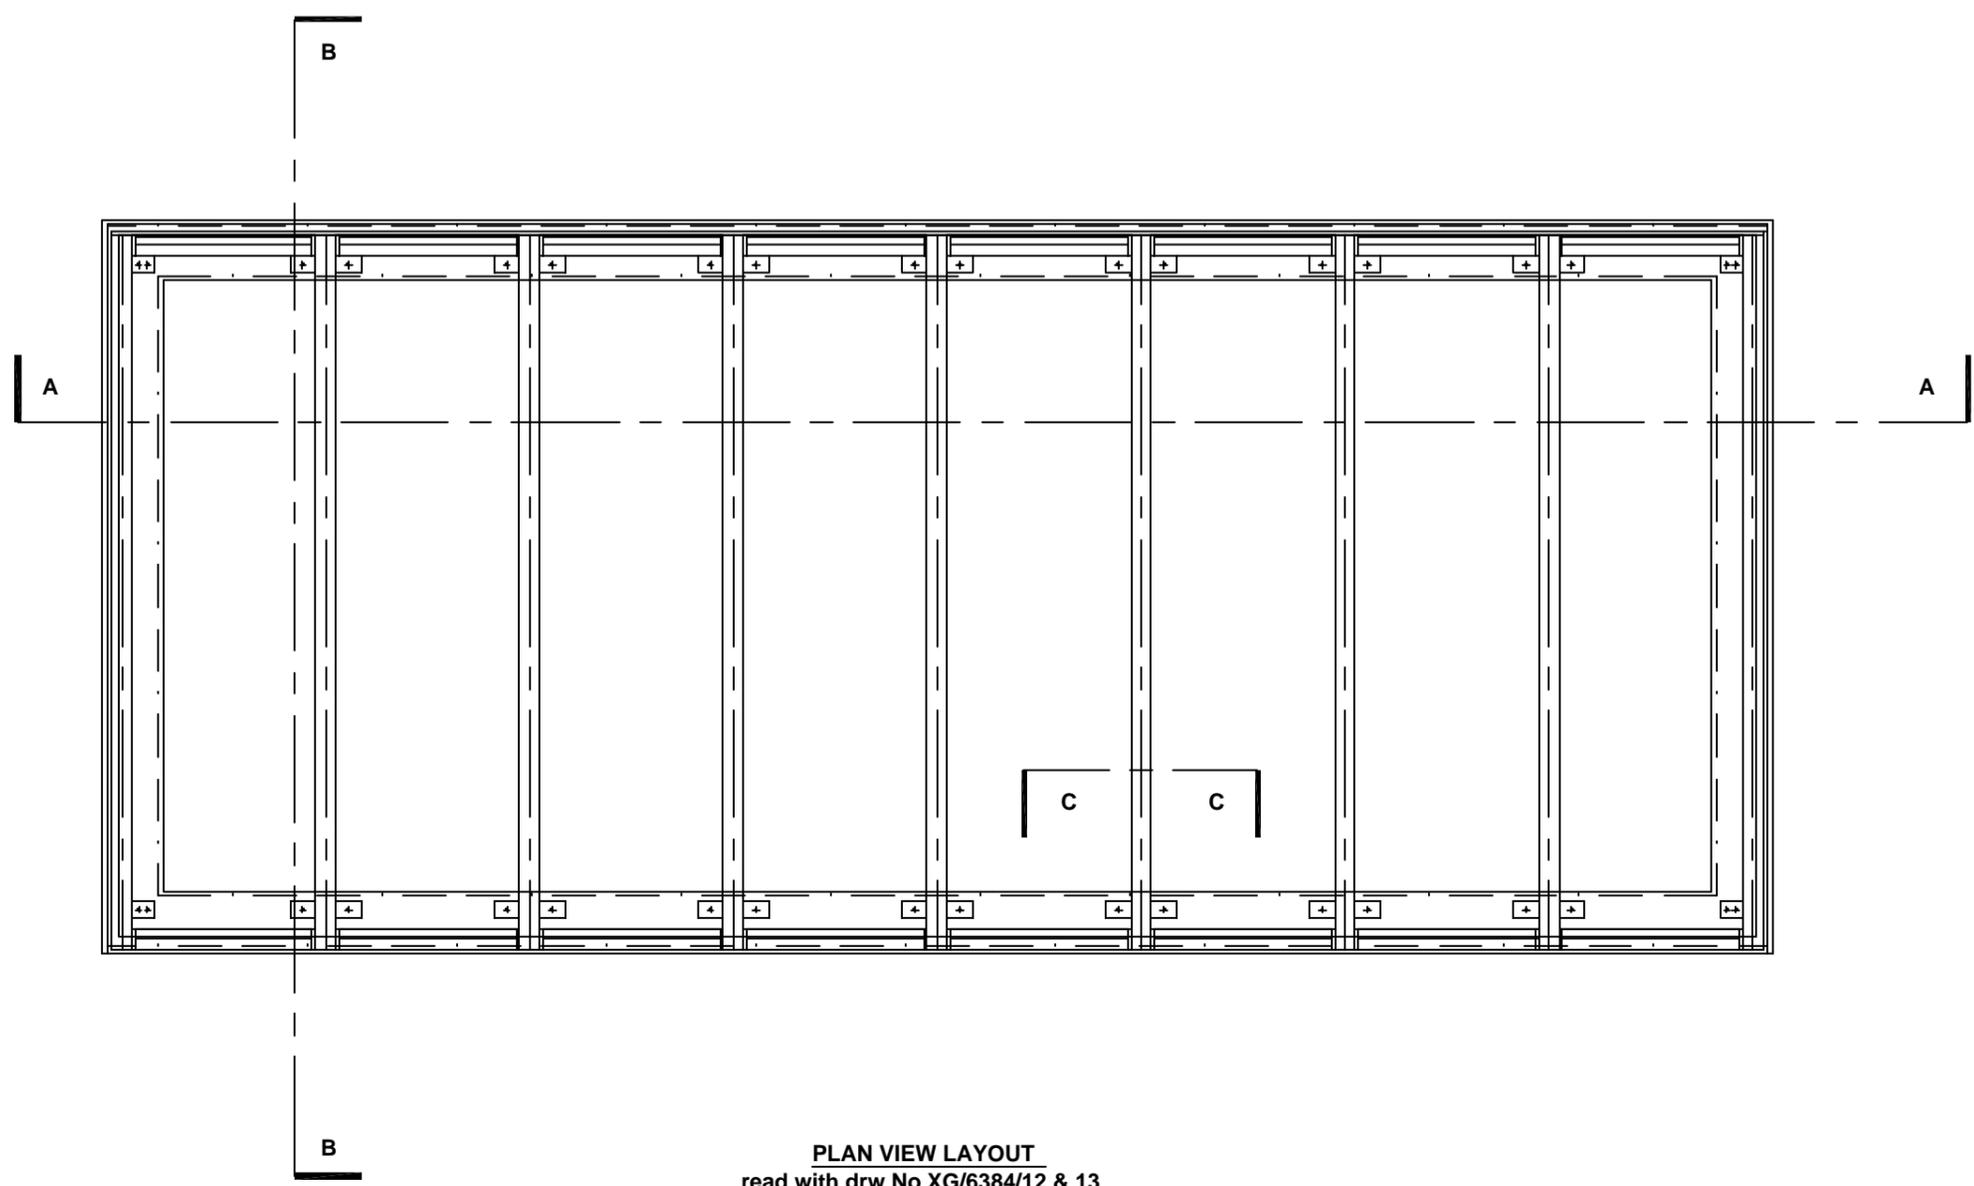

PLAN VIEW LAYOUT
read with drw No XG/6384/12 & 13

NOTES.
ALL DIMENSIONS MUST BE CHECKED ON SITE AND NOT
SCALED FROM THIS DRAWING.

GLAZING SPECIFICATION

double glazed units comprising of:
6mm toughened outer glass with
low E coating / 12mm cavity / 6.4mm
laminated inner glass

COLOUR SPECIFICATION

polyester powder coated to
RAL _____ to be confirmed

GENERAL NOTES

2No Xspan monopitch rooflight as
shown (piece small) consisting of
8No bays @ 606mm cnts with
2150.3mm rafter lengths to suit
pitched 10° angle all to architects
confirmed upstand sizes as site
sizes are unavailable due to site
conditions

Rev.	Date	Amendment	Drawn	Chkd.	Appd.
0	01/10/03	ISSUED FOR APPROVAL	PD		



Xtralite
ROOFLIGHTS

© COPYRIGHT

XTRALITE (ROOFLIGHTS) LTD.
SPENCER ROAD,
BLYTH INDUSTRIAL ESTATE,
BLYTH,
NORTHUMBERLAND,
NE24 5TF
E-mail Drawings@xtralite.co.uk
Tel No. (01670) 354157
Fax No. (01670) 364875

Client
EUROPA ROOFING


Contract Title
**MARINE PARK SCHOOL
MARINE GARDENS
WHITLEY BAY
NE26 1EG**

Drawing Title
**ROOFLIGHT No4 & No5
DETAILS AND SECTIONS**

Drawn	Date	Scale	Status
PD	01/10/03	1/10	A
Checked	Date	Work Package Number	
Works Element	Rev.		
Department	Xtralite Drawing No.	0	
DO	XG/6384/11		

1 2 3 4 5 6 7 8 9 10 11 12


DETAIL 1
DETAIL 2

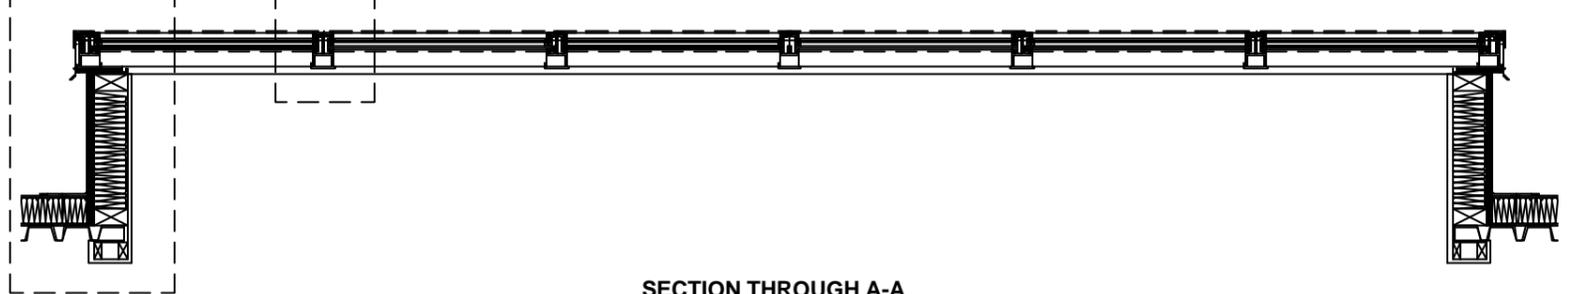

SECTION THROUGH A-A
read with drw No XG/6384/04

GENERAL NOTE

Cross section details to be provided on return of approved drawings showing wall end detail to both sides of rooflight to enable final flashing details for production

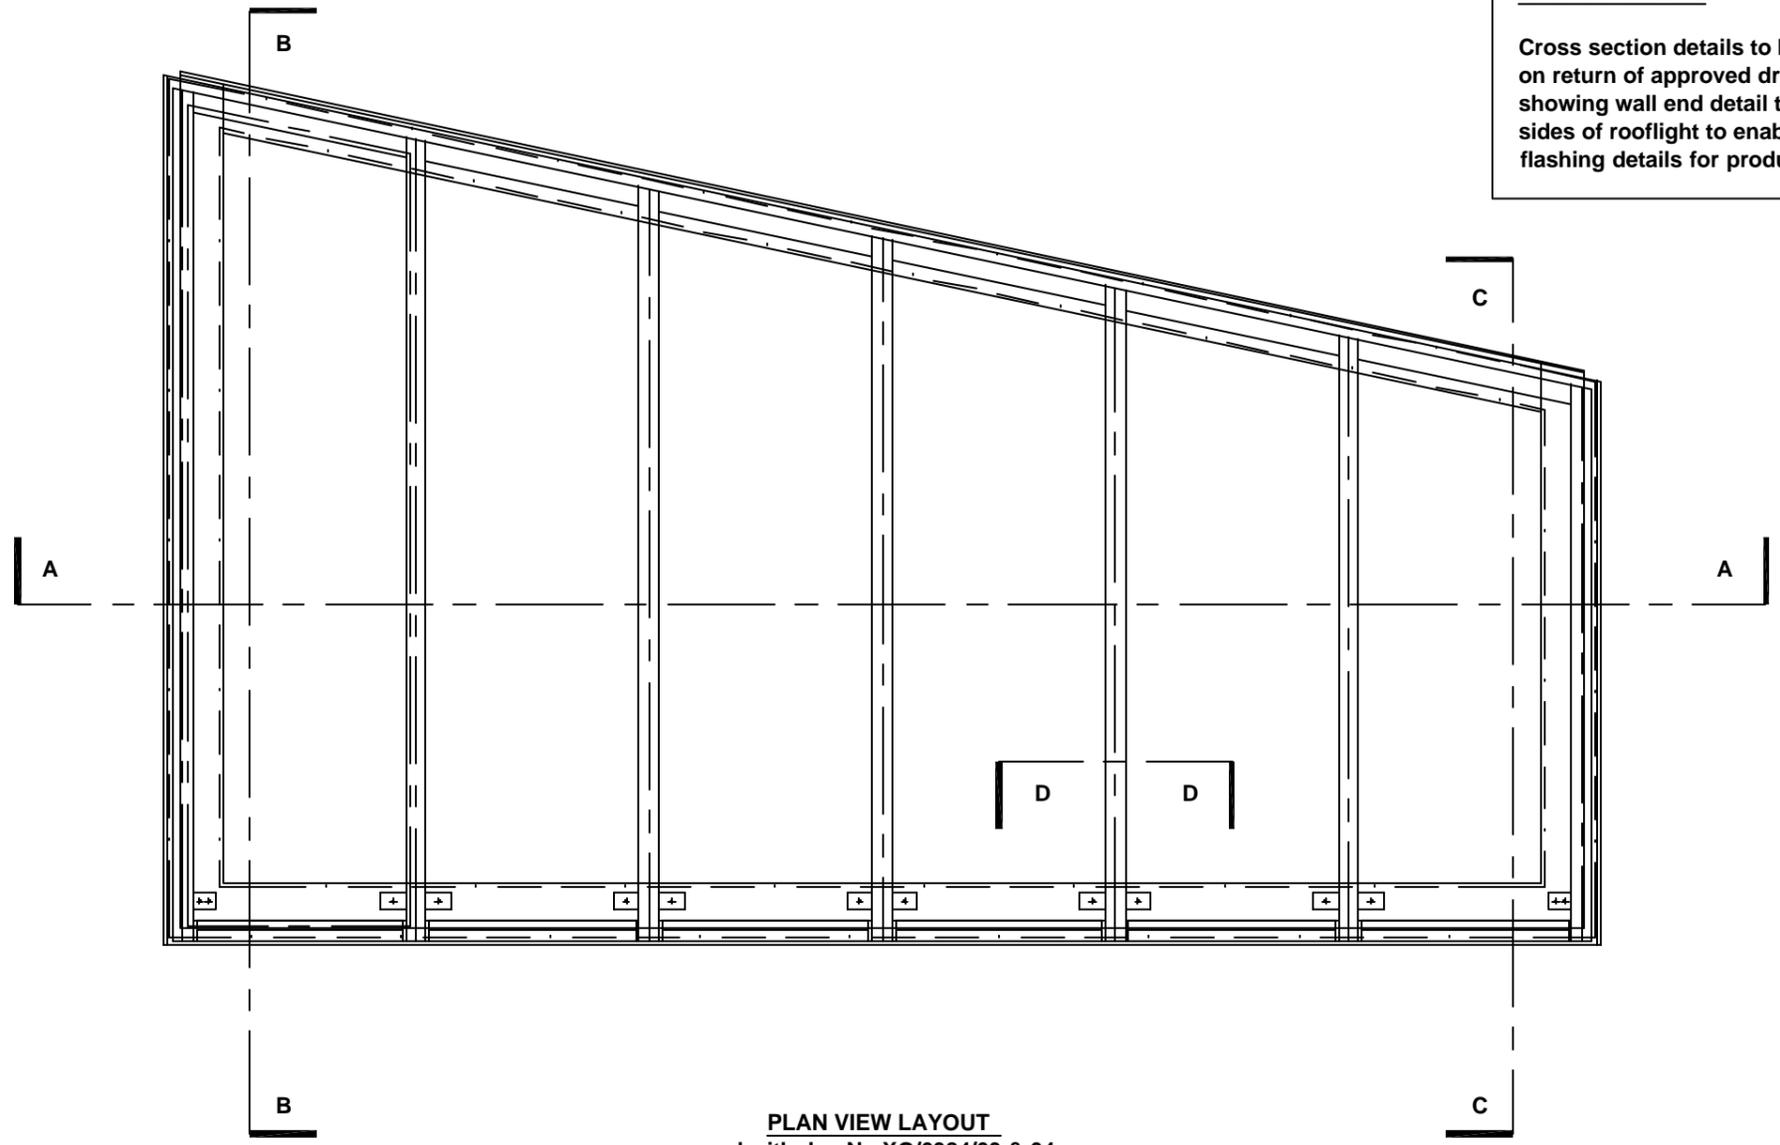

PLAN VIEW LAYOUT
read with drw No XG/6384/03 & 04

NOTES.
ALL DIMENSIONS MUST BE CHECKED ON SITE AND NOT SCALED FROM THIS DRAWING.

GLAZING SPECIFICATION

double glazed units comprising of:
6mm toughened outer glass with
low E coating / 12mm cavity / 6.4mm
laminated inner glass

COLOUR SPECIFICATION

polyester powder coated to
RAL _____ to be confirmed

GENERAL NOTES

1no Xspan monopitch rooflight as shown (piece small) consisting of 6No bays @ 692.7mm cnts with various rafter lengths to suit pitched 10° angle all to architects confirmed upstand sizes as site sizes are unavailable due to site conditions

Rev.	Date	Amendment	Drawn	Chkd.	Appd.
0	25/09/03	ISSUED FOR APPROVAL	PD		



Xtralite
ROOFLIGHTS

© COPYRIGHT


XTRALITE (ROOFLIGHTS) LTD.
SPENCER ROAD,
BLYTH INDUSTRIAL ESTATE,
BLYTH,
NORTHUMBERLAND,
NE24 5TF
E-mail Drawings@xtralite.co.uk
Tel No. (01670) 354157
Fax No. (01670) 364875

Client
EUROPA ROOFING

Contract Title
**MARINE PARK SCHOOL
MARINE GARDENS
WHITLEY BAY
NE26 1EG**

Drawing Title
**ROOFLIGHT No2
DETAILS AND SECTIONS**

Drawn	Date	Scale	Status
PD	25/09/03	1/10	A
Checked	Date	Work Package Number	
Works Element			Rev.
Department	Xtralite Drawing No.	0	
DO	XG/6384/02		

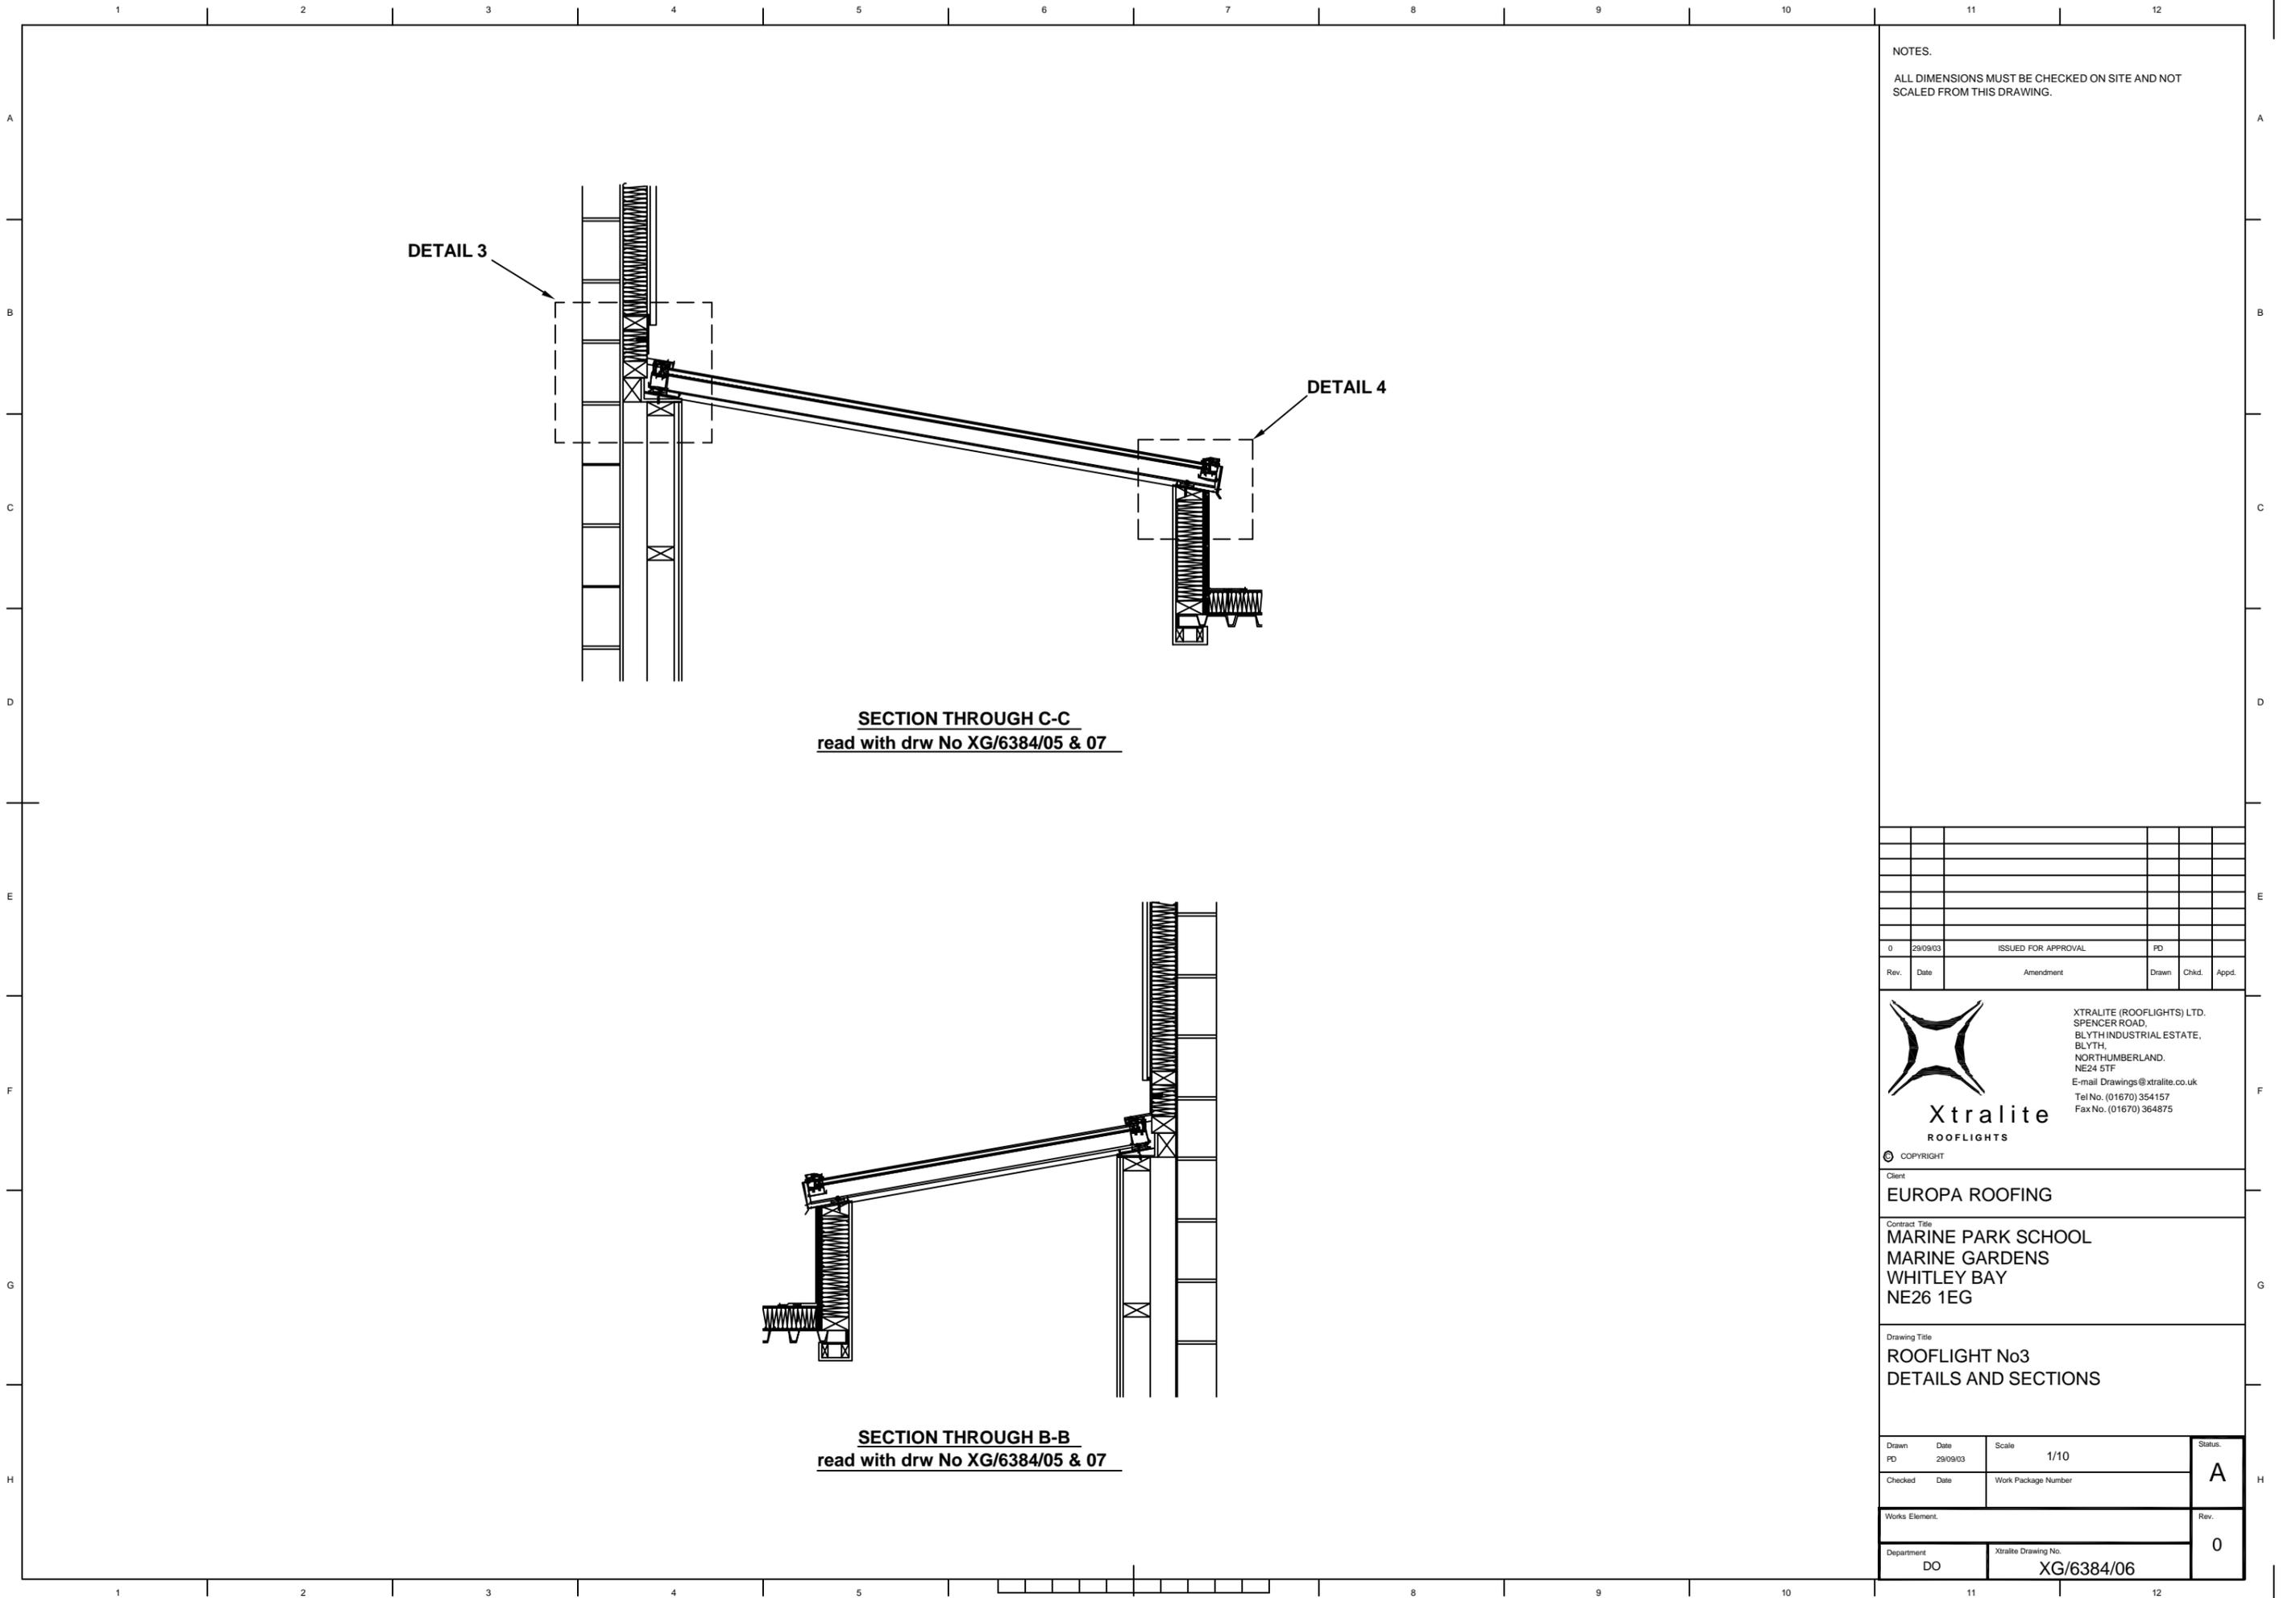

DETAIL 3

DETAIL 4

SECTION THROUGH C-C
read with drw No XG/6384/05 & 07

SECTION THROUGH B-B
read with drw No XG/6384/05 & 07

NOTES.
ALL DIMENSIONS MUST BE CHECKED ON SITE AND NOT
SCALED FROM THIS DRAWING.

0	29/09/03	ISSUED FOR APPROVAL	PD		
Rev.	Date	Amendment	Drawn	Chkd.	Appd.



Xtralite
ROOFLIGHTS

XTRALITE (ROOFLIGHTS) LTD.
SPENCER ROAD,
BLYTH INDUSTRIAL ESTATE,
BLYTH,
NORTHUMBERLAND,
NE24 5TF
E-mail Drawings@xtralite.co.uk
Tel No. (01670) 354157
Fax No. (01670) 364875


Client
EUROPA ROOFING

Contract Title
**MARINE PARK SCHOOL
MARINE GARDENS
WHITLEY BAY
NE26 1EG**

Drawing Title
**ROOFLIGHT No3
DETAILS AND SECTIONS**

Drawn	Date	Scale	Status
PD	29/09/03	1/10	A
Checked	Date	Work Package Number	

Works Element	Rev.
Department	Xtralite Drawing No.
DO	XG/6384/06
	0

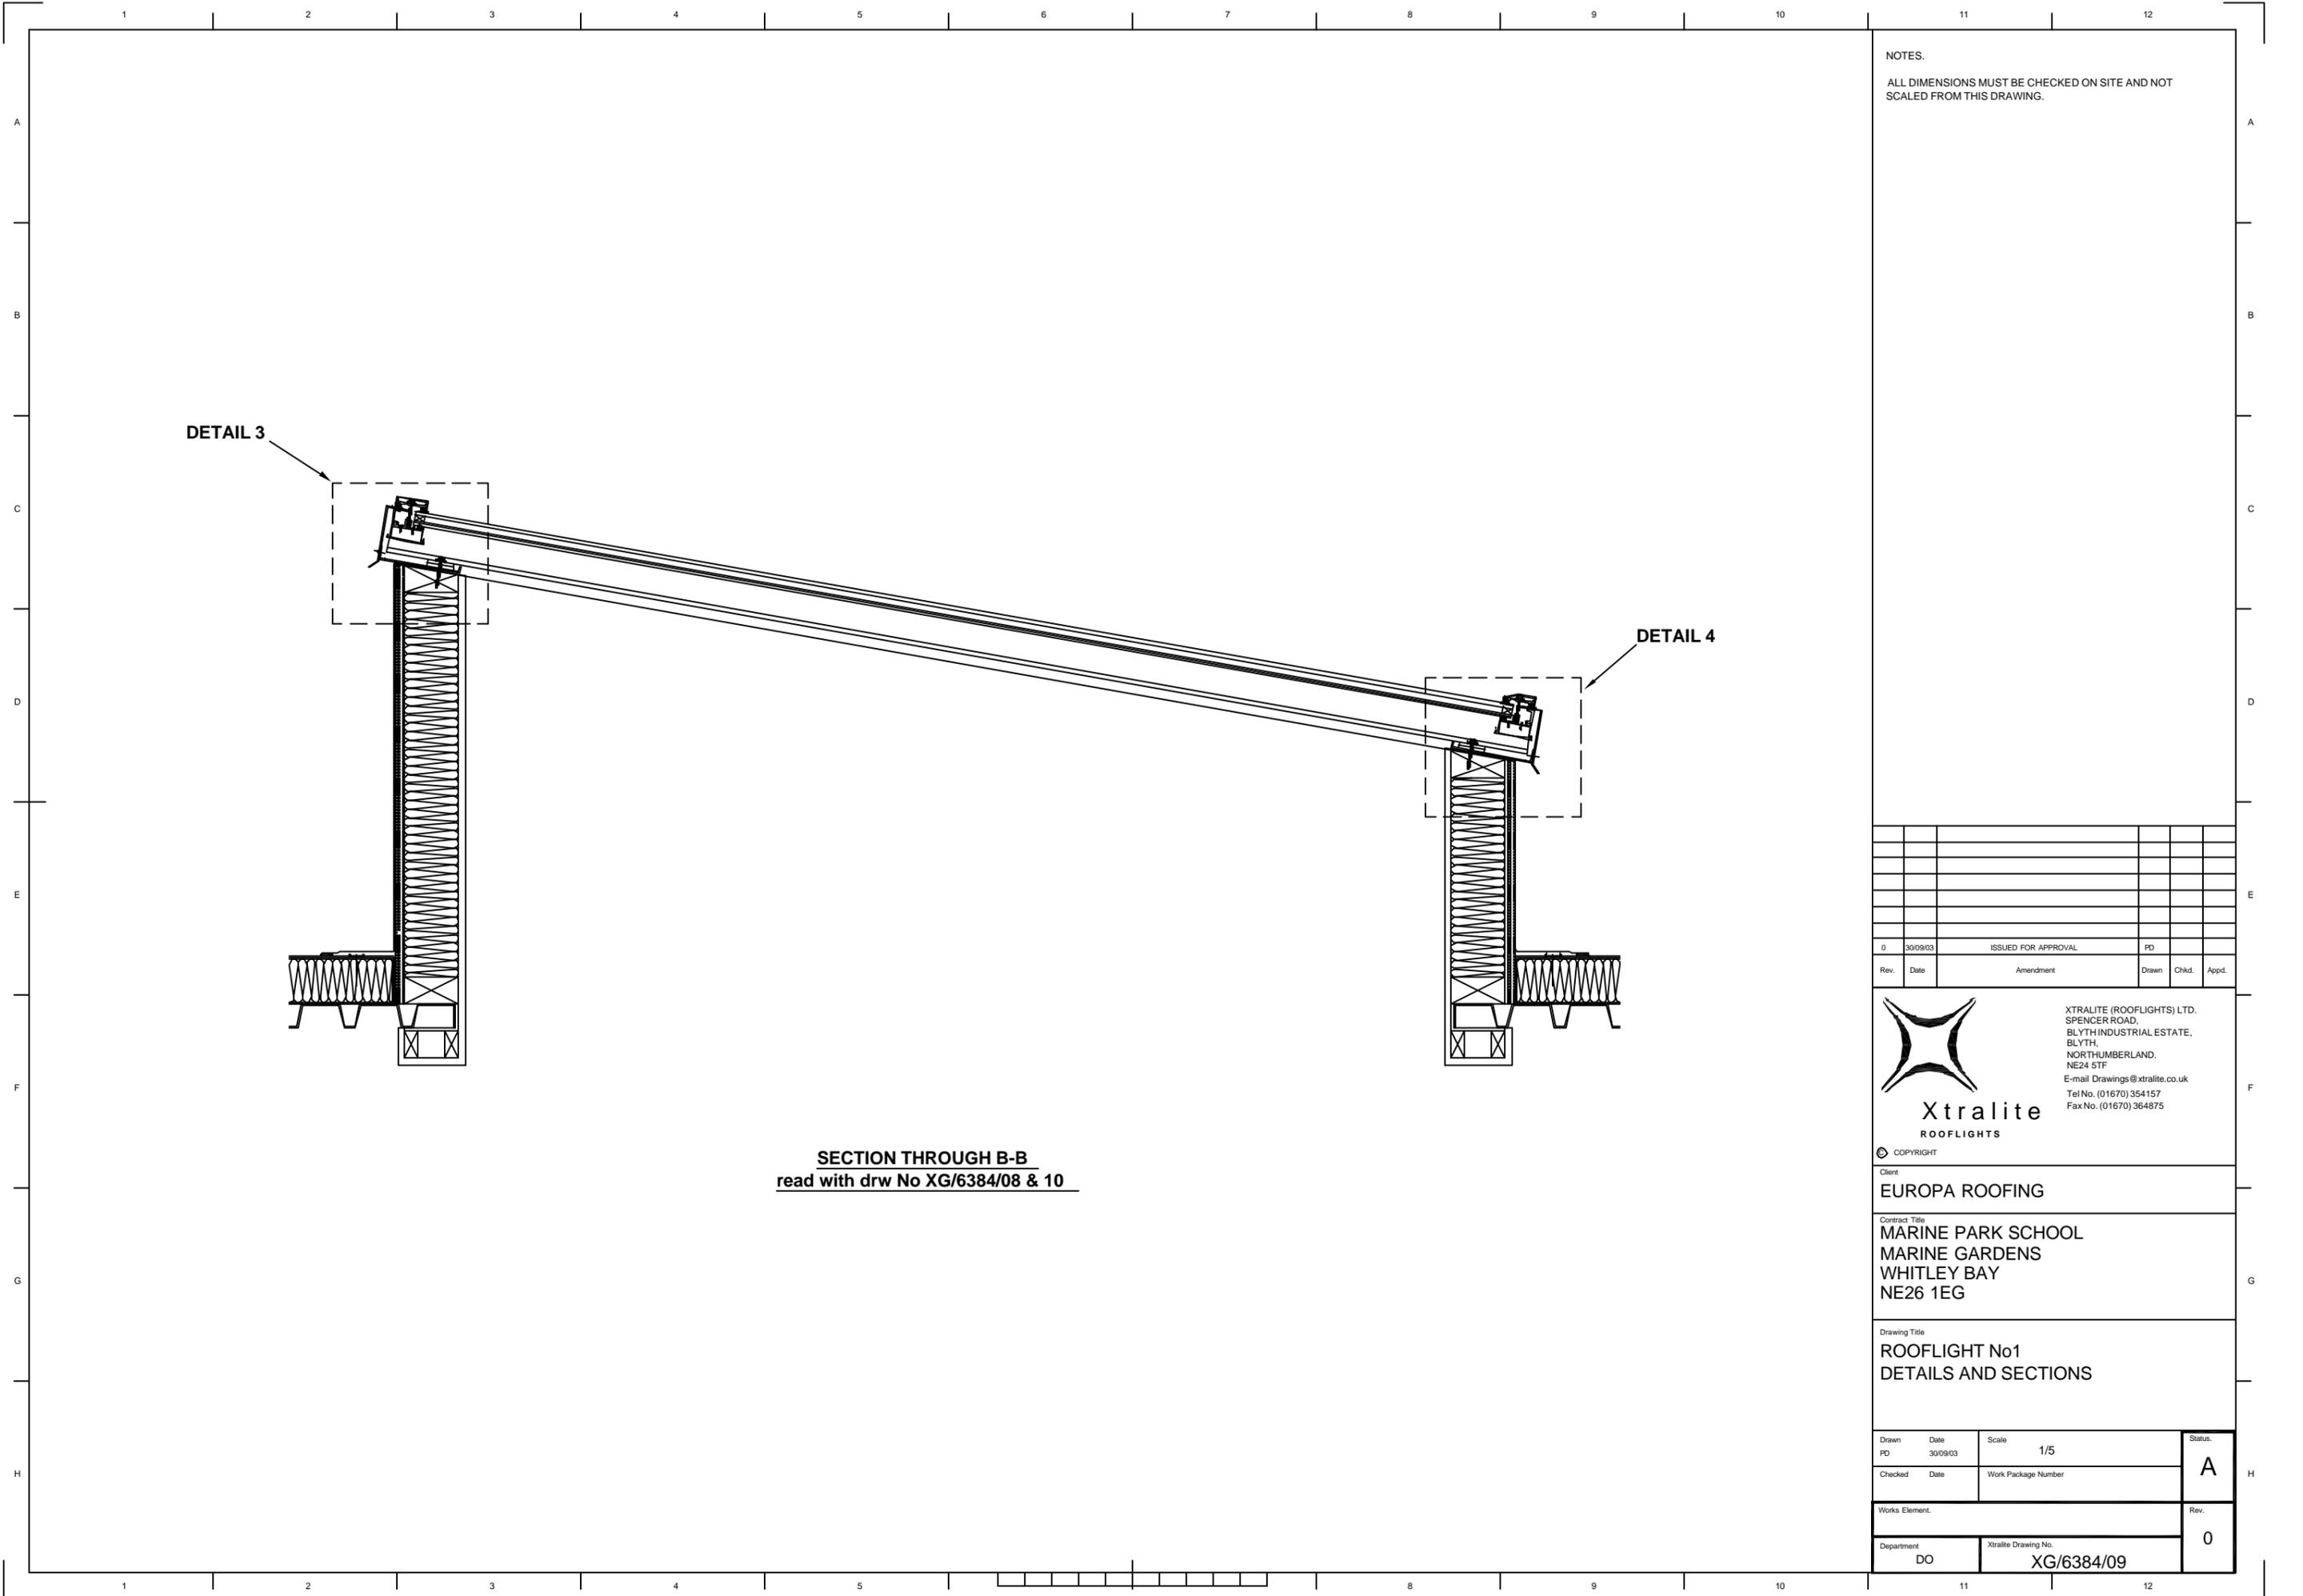

NOTES.
ALL DIMENSIONS MUST BE CHECKED ON SITE AND NOT SCALED FROM THIS DRAWING.

Rev.	Date	Amendment	Drawn	Chkd.	Appd.
0	30/09/03	ISSUED FOR APPROVAL	PD		



Xtralite
ROOFLIGHTS

© COPYRIGHT


XTRALITE (ROOFLIGHTS) LTD.
SPENCER ROAD,
BLYTH INDUSTRIAL ESTATE,
BLYTH,
NORTHUMBERLAND,
NE24 5TF
E-mail Drawings@xtralite.co.uk
Tel No. (01670) 354157
Fax No. (01670) 364875

Client
EUROPA ROOFING

Contract Title
**MARINE PARK SCHOOL
MARINE GARDENS
WHITLEY BAY
NE26 1EG**

Drawing Title
**ROOFLIGHT No1
DETAILS AND SECTIONS**

Drawn	Date	Scale	Status
PD	30/09/03	1/5	A
Checked	Date	Work Package Number	
Works Element			Rev.
Department	Xtralite Drawing No.	0	
DO	XG/6384/09		

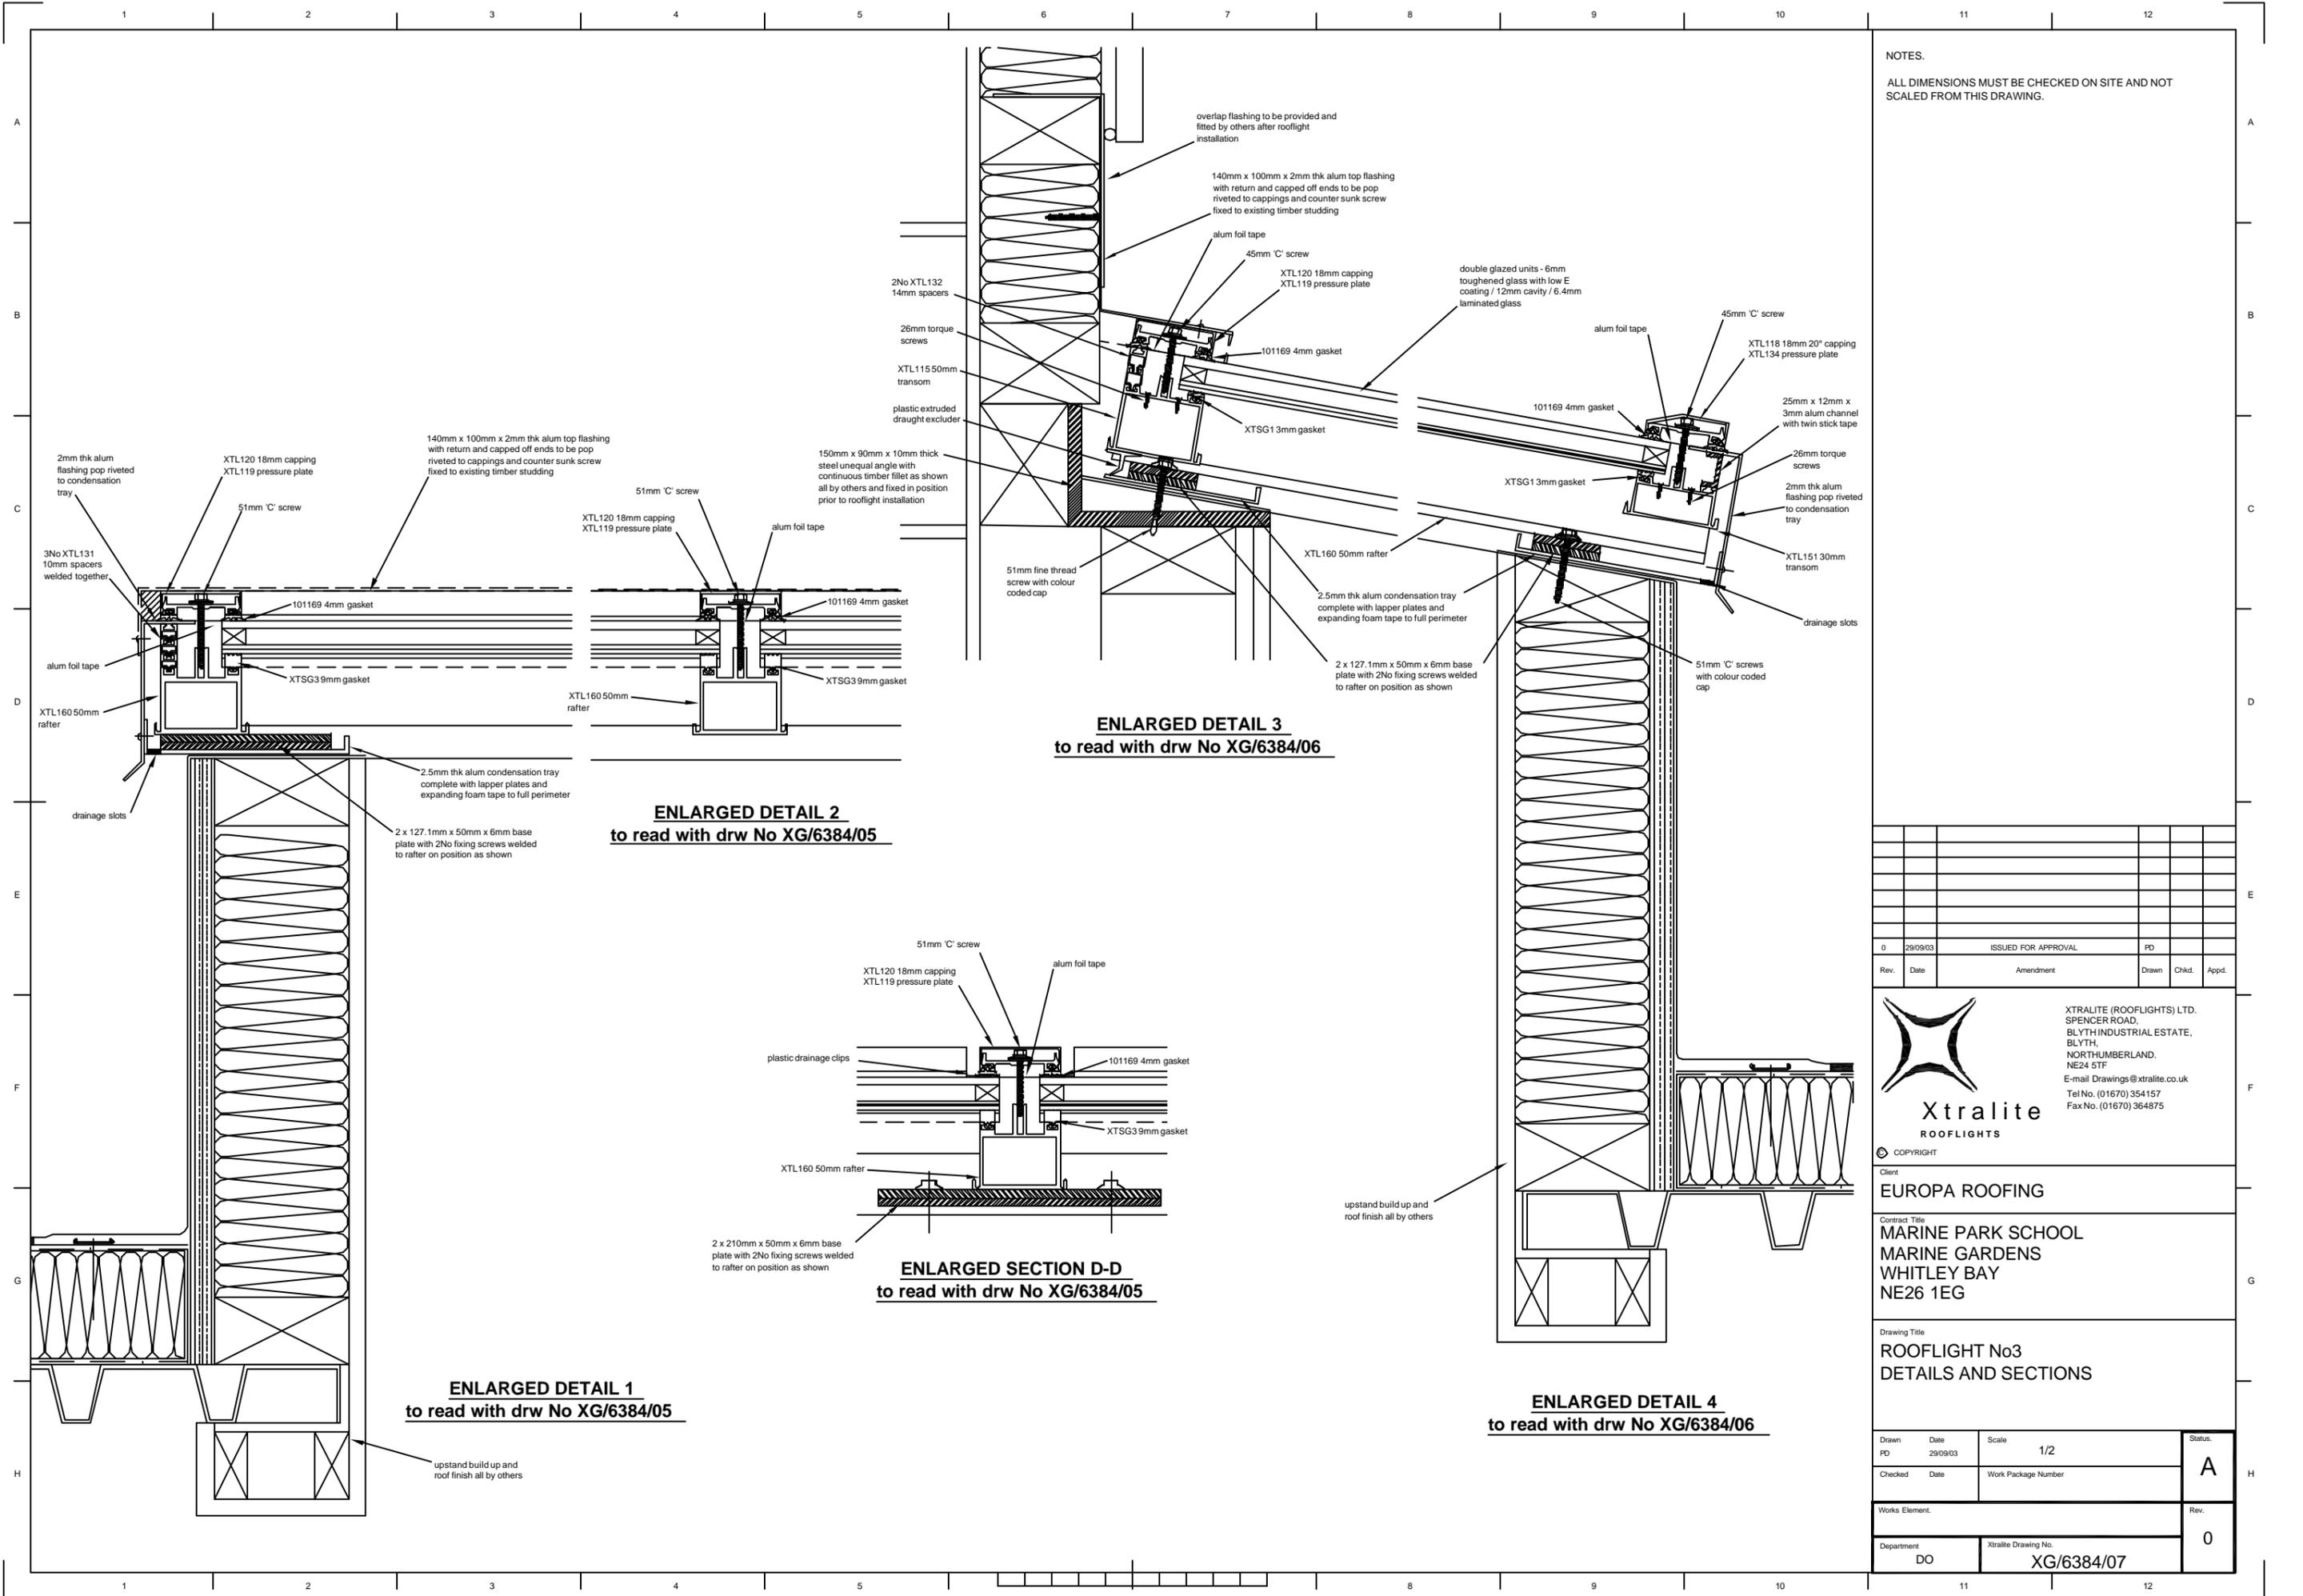

NOTES.
ALL DIMENSIONS MUST BE CHECKED ON SITE AND NOT SCALED FROM THIS DRAWING.

ENLARGED DETAIL 3
to read with drw No XG/6384/06

ENLARGED DETAIL 2
to read with drw No XG/6384/05

ENLARGED SECTION D-D
to read with drw No XG/6384/05

ENLARGED DETAIL 1
to read with drw No XG/6384/05

ENLARGED DETAIL 4
to read with drw No XG/6384/06

0	29/09/03	ISSUED FOR APPROVAL	PD		
Rev.	Date	Amendment	Drawn	Chkd.	Appd.



Xtralite
ROOFLIGHTS

XTRALITE (ROOFLIGHTS) LTD.
SPENCER ROAD,
BLYTH INDUSTRIAL ESTATE,
BLYTH,
NORTHUMBERLAND,
NE24 5TF
E-mail Drawings@xtralite.co.uk
Tel No. (01670) 354157
Fax No. (01670) 364875

Client
EUROPA ROOFING


Contract Title
**MARINE PARK SCHOOL
MARINE GARDENS
WHITLEY BAY
NE26 1EG**

Drawing Title
**ROOFLIGHT No3
DETAILS AND SECTIONS**


Drawn PD	Date 29/09/03	Scale 1/2	Status A
Checked	Date	Work Package Number	
Works Element.	Rev. 0		
Department DO	Xtralite Drawing No. XG/6384/07		

DETAIL 1

DETAIL 2

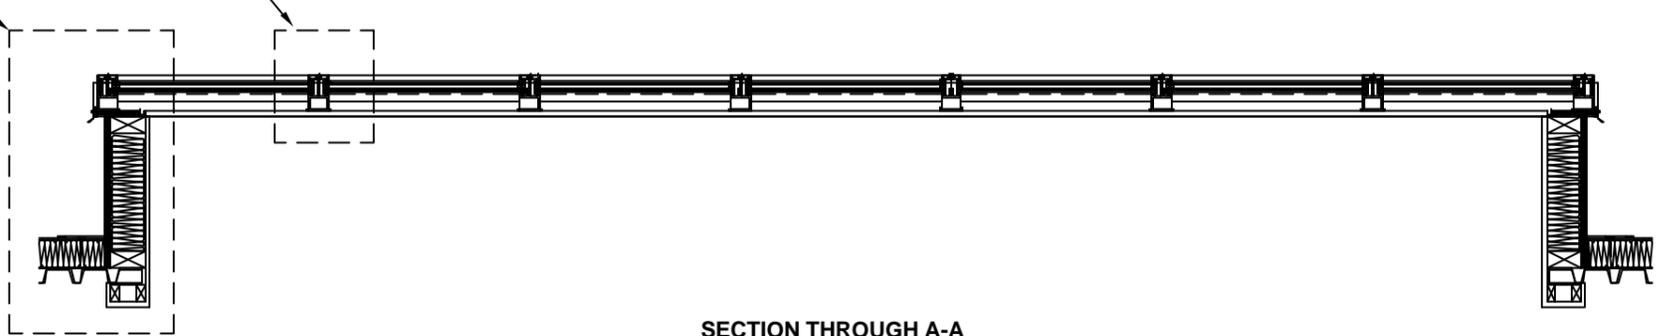

SECTION THROUGH A-A
read with drw No XG/6384/09

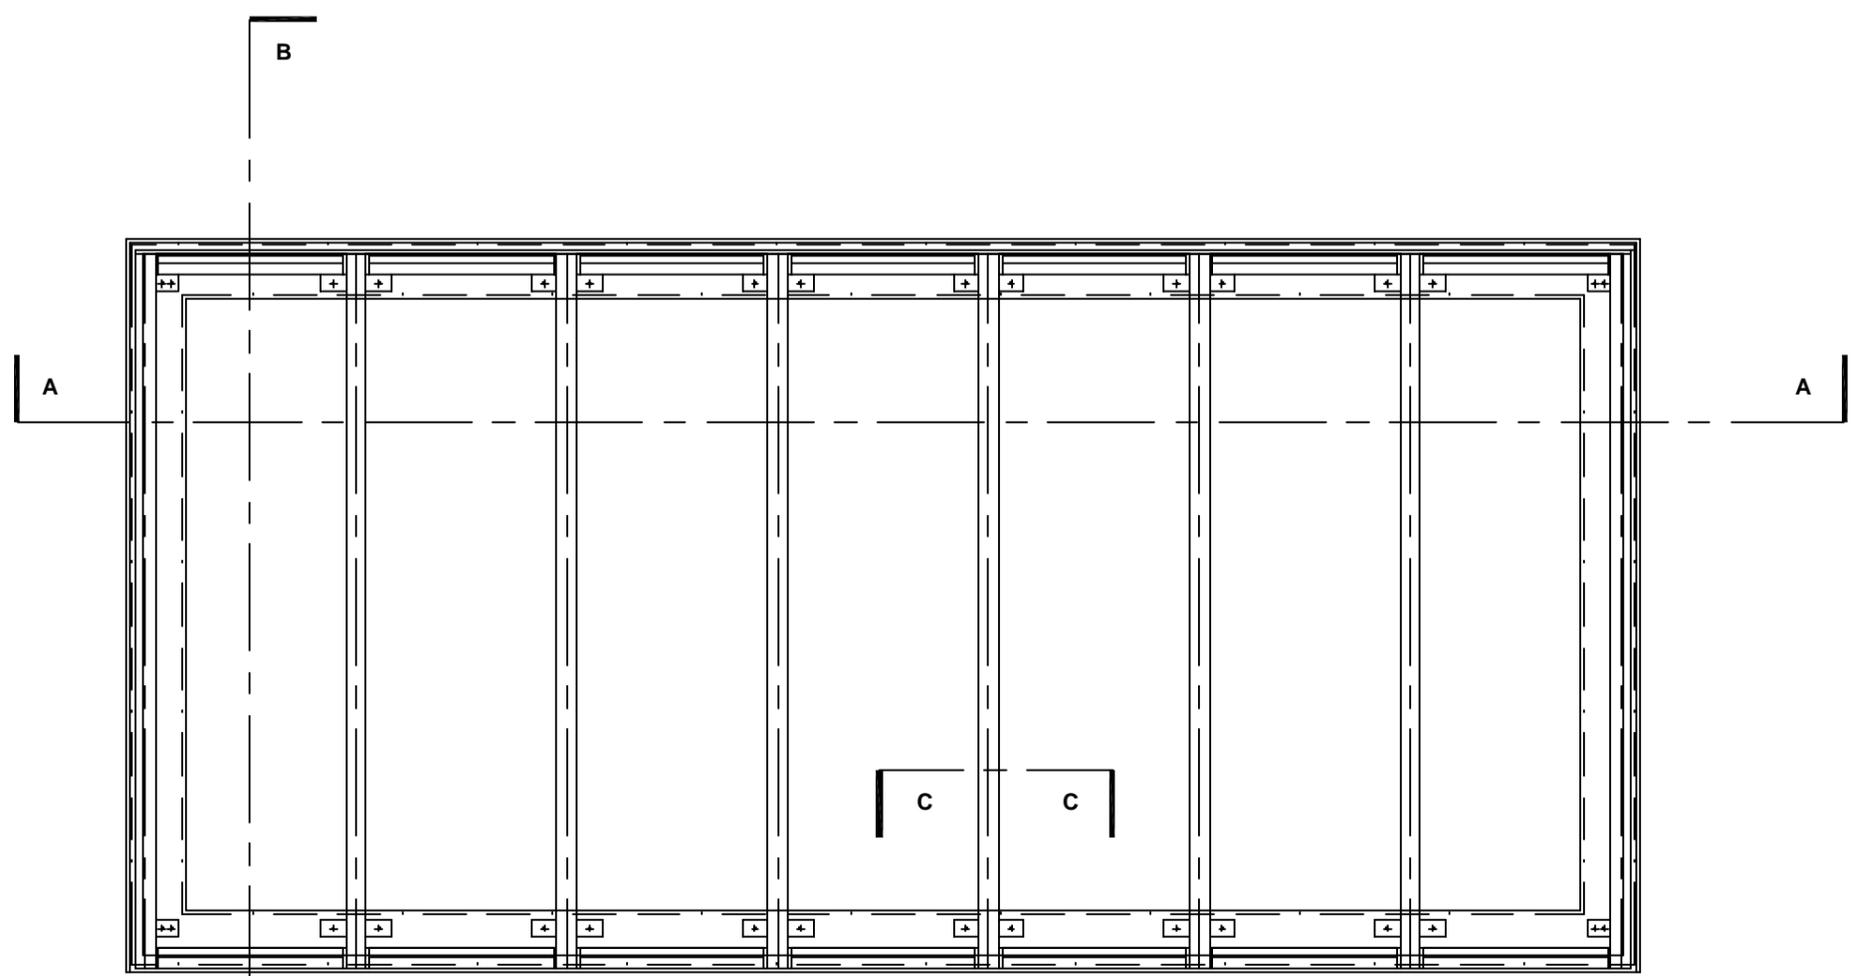

PLAN VIEW LAYOUT
read with drw No XG/6384/09 & 10

NOTES.
ALL DIMENSIONS MUST BE CHECKED ON SITE AND NOT
SCALED FROM THIS DRAWING.

GLAZING SPECIFICATION

double glazed units comprising of:
6mm toughened outer glass with
low E coating / 12mm cavity / 6.4mm
laminated inner glass

COLOUR SPECIFICATION

polyester powder coated to
RAL _____ to be confirmed

GENERAL NOTES

1No Xspan monopitch rooflight as
shown (piece small) consisting of
7No bays @ 626.3mm cnts with
2150.3mm rafter lengths to suit
pitched 10° angle all to architects
confirmed upstand sizes as site
sizes are unavailable due to site
conditions

Rev.	Date	Amendment	Drawn	Chkd.	Appd.
0	30/09/03	ISSUED FOR APPROVAL	PD		



XTRALITE (ROOFLIGHTS) LTD.
SPENCER ROAD,
BLYTH INDUSTRIAL ESTATE,
BLYTH,
NORTHUMBERLAND,
NE24 5TF
E-mail Drawings@xtralite.co.uk
Tel No. (01670) 354157
Fax No. (01670) 364875

Xtralite
ROOFLIGHTS

© COPYRIGHT

Client
EUROPA ROOFING

Contract Title
**MARINE PARK SCHOOL
MARINE GARDENS
WHITLEY BAY
NE26 1EG**

Drawing Title
**ROOFLIGHT No1
DETAILS AND SECTIONS**

Drawn	Date	Scale	Status
PD	30/09/03	1/10	A
Checked	Date	Work Package Number	
Works Element	Xtralite Drawing No.		Rev.
Department	DO	XG/6384/08	0